
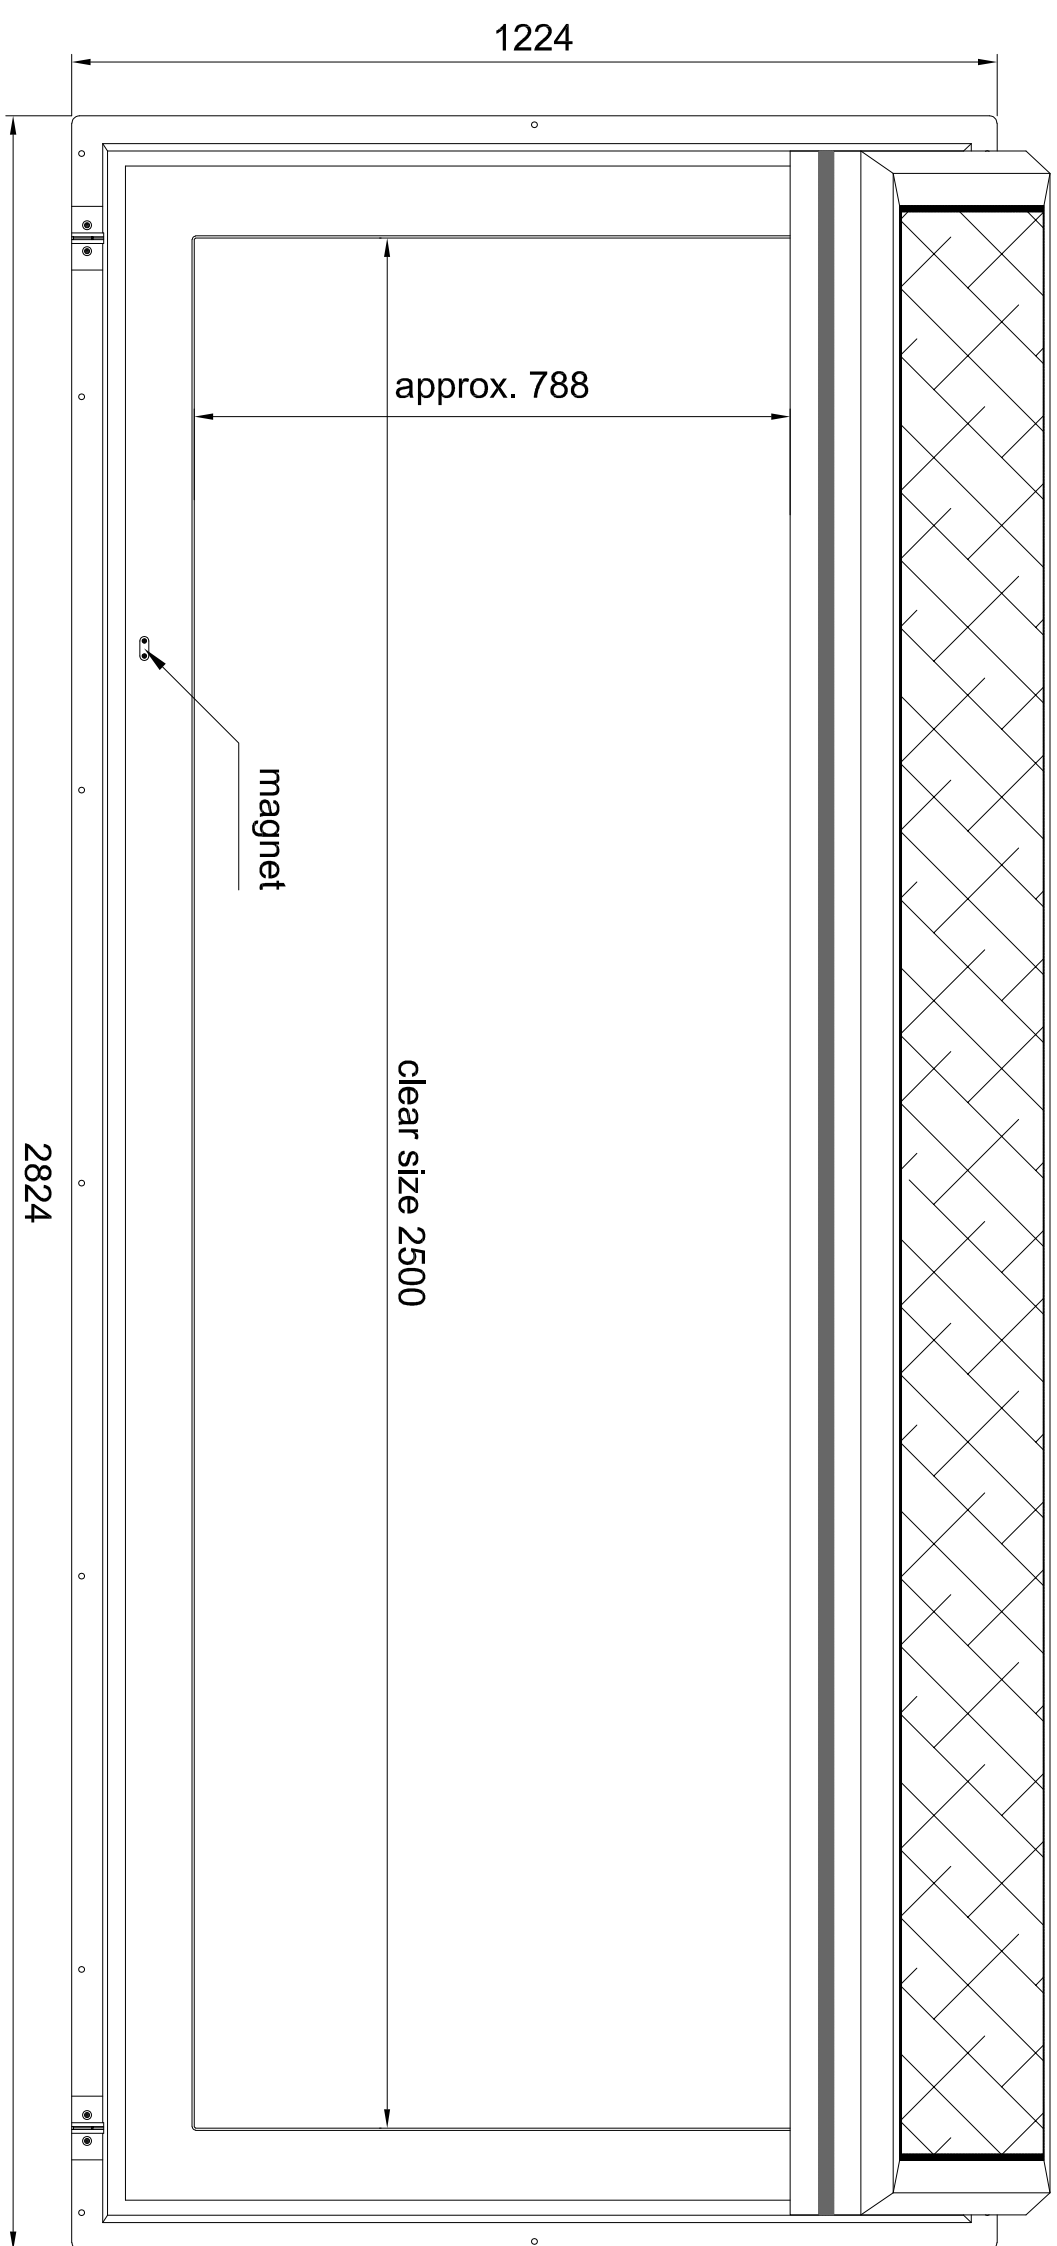
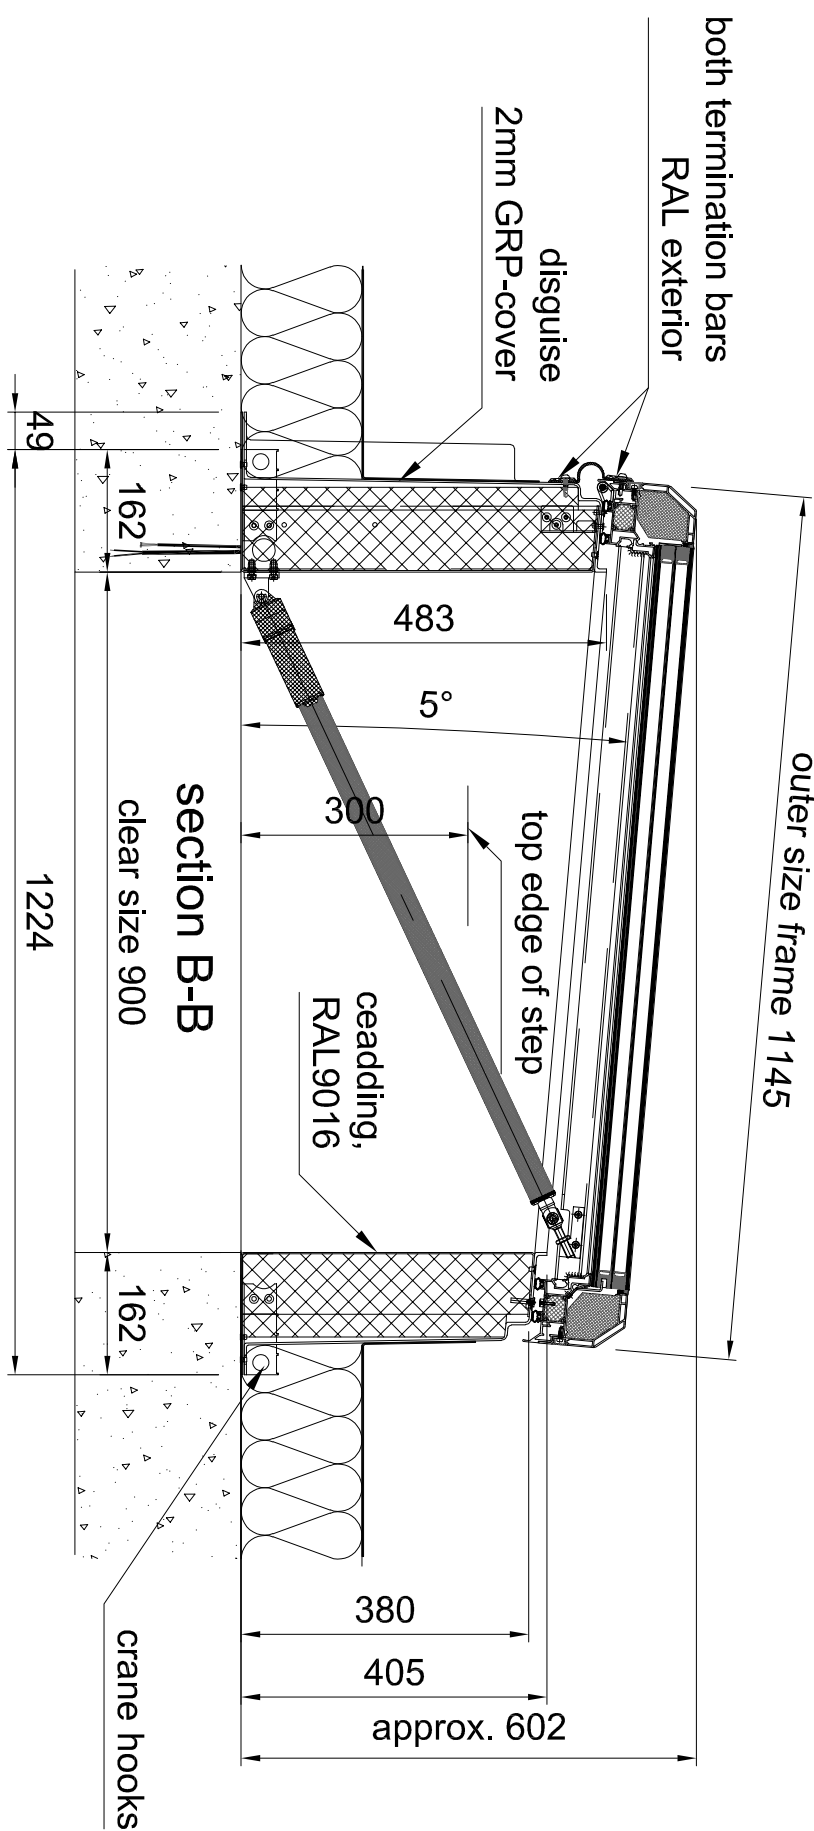
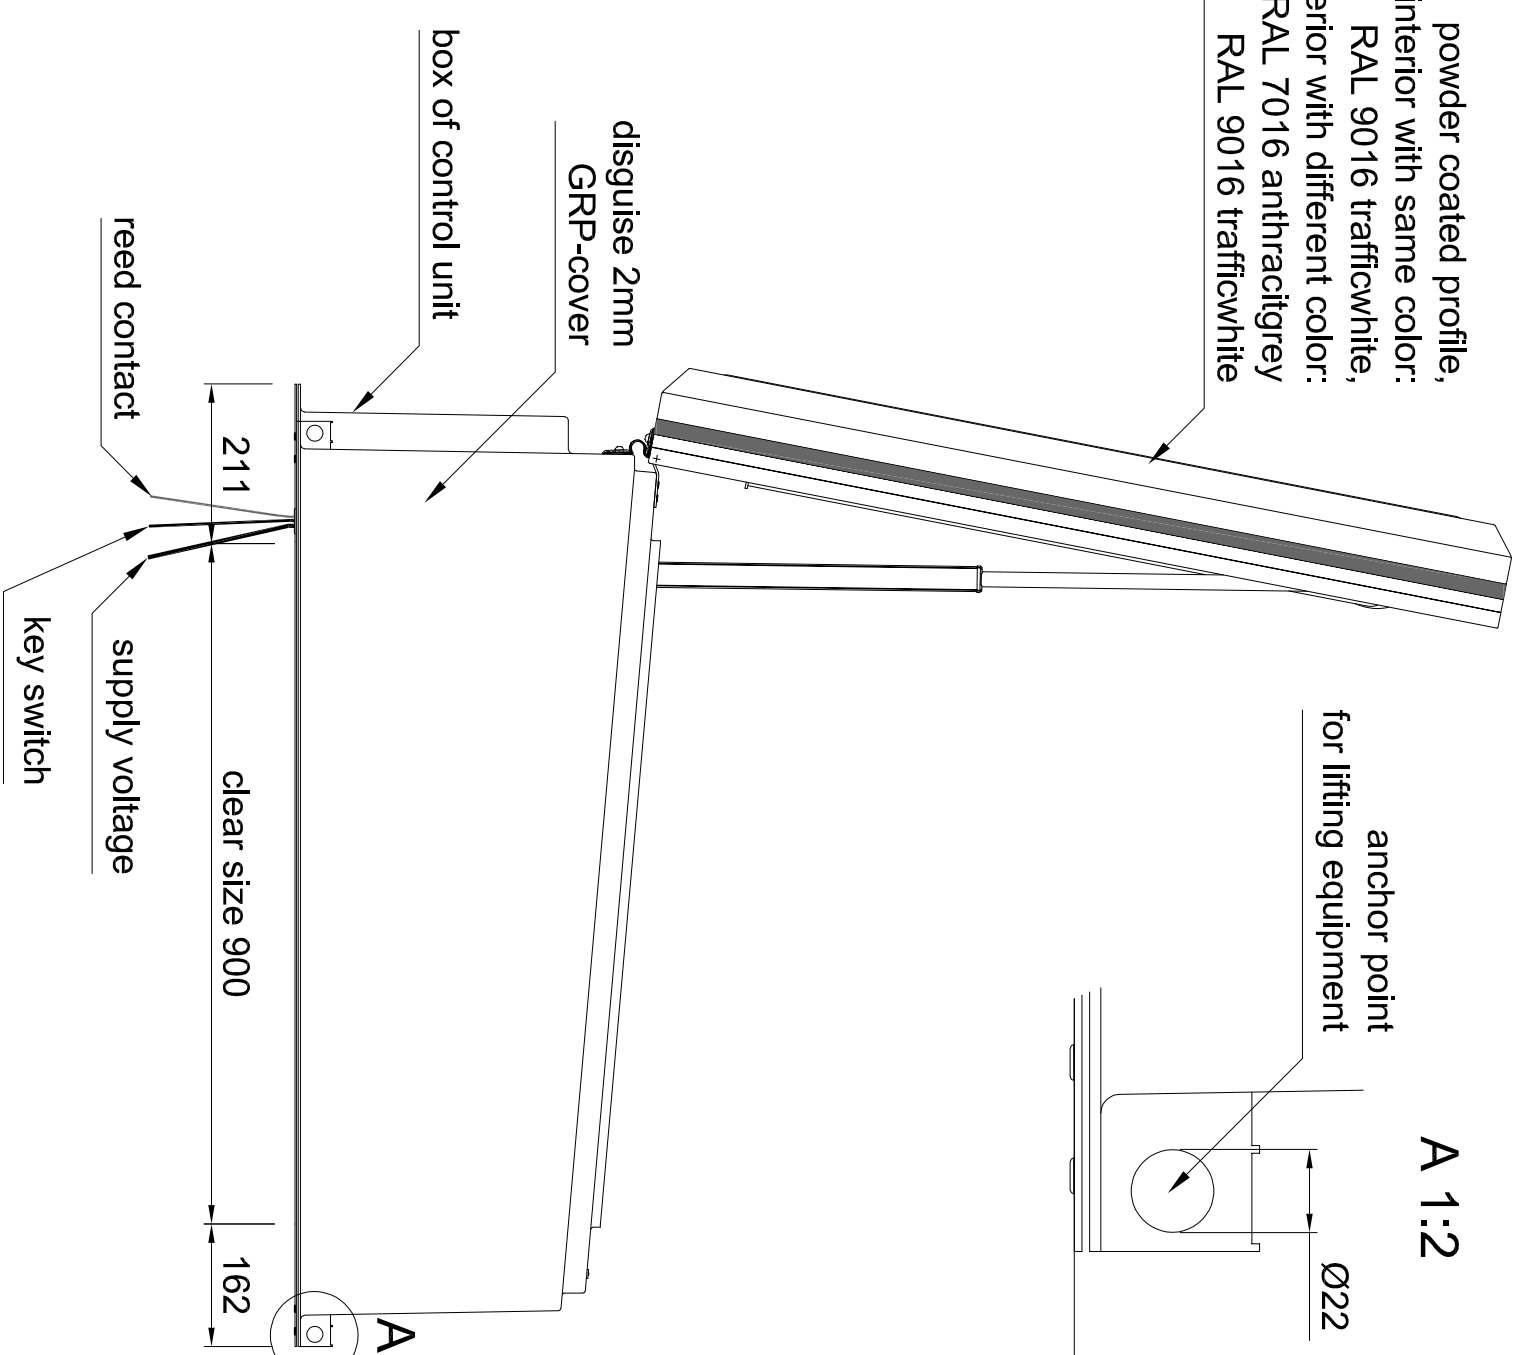
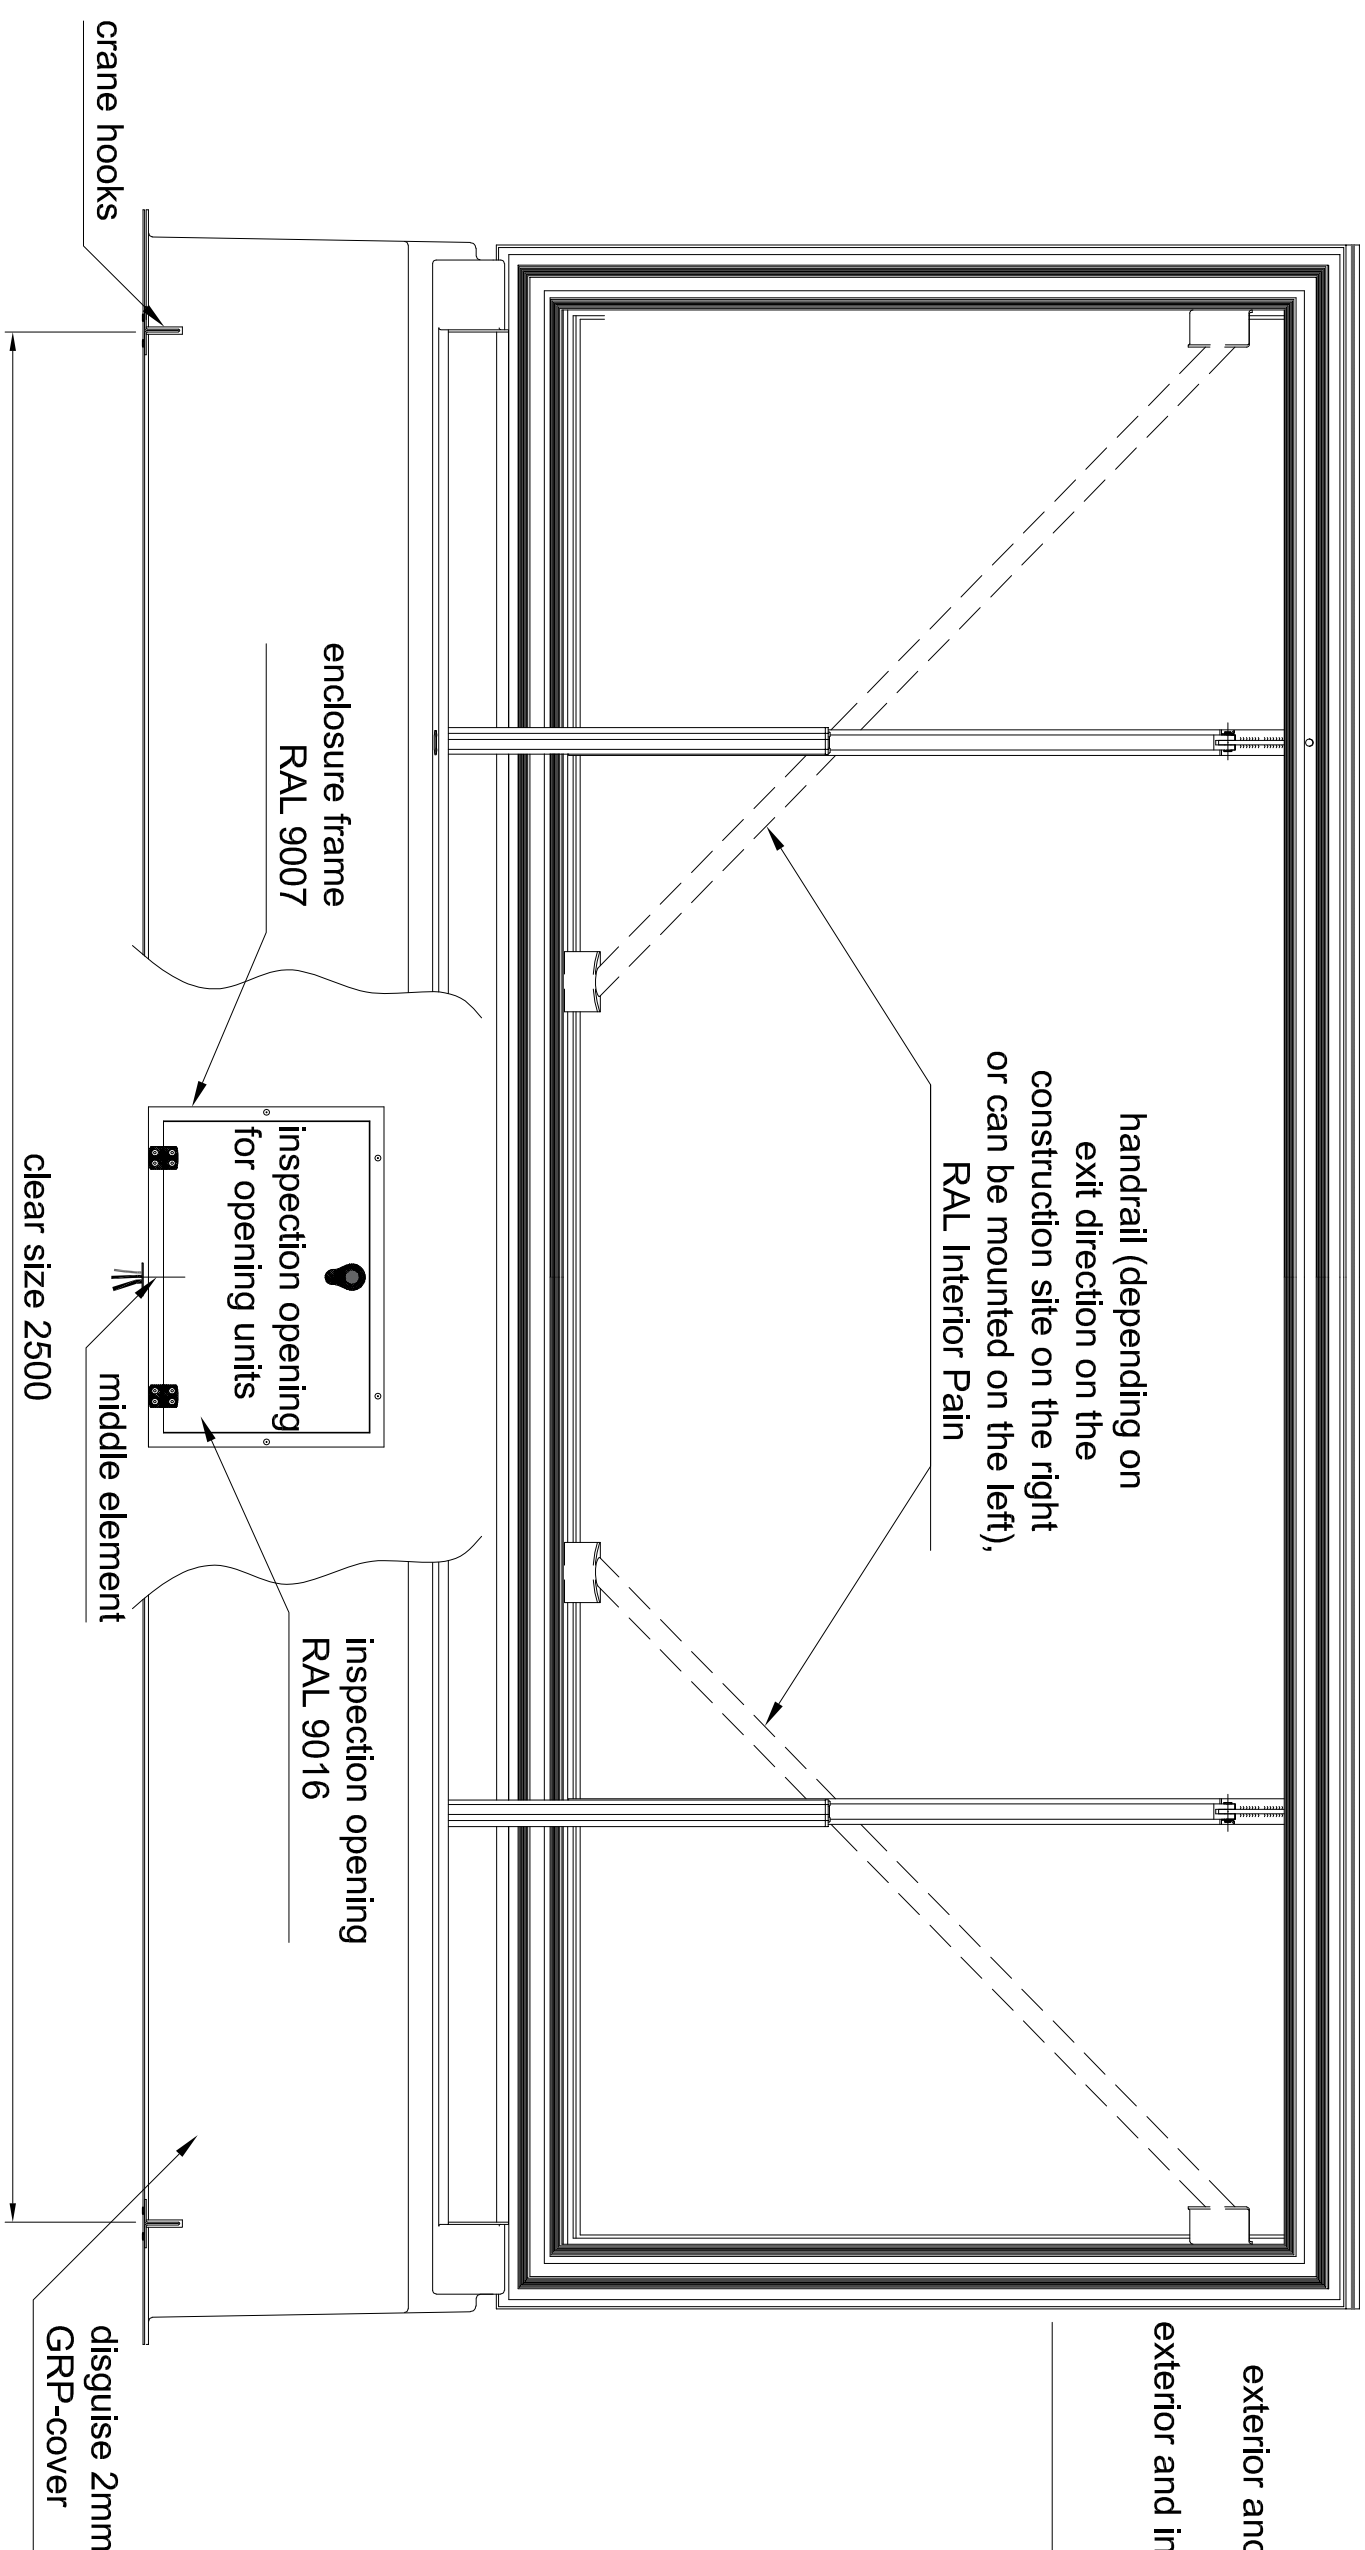


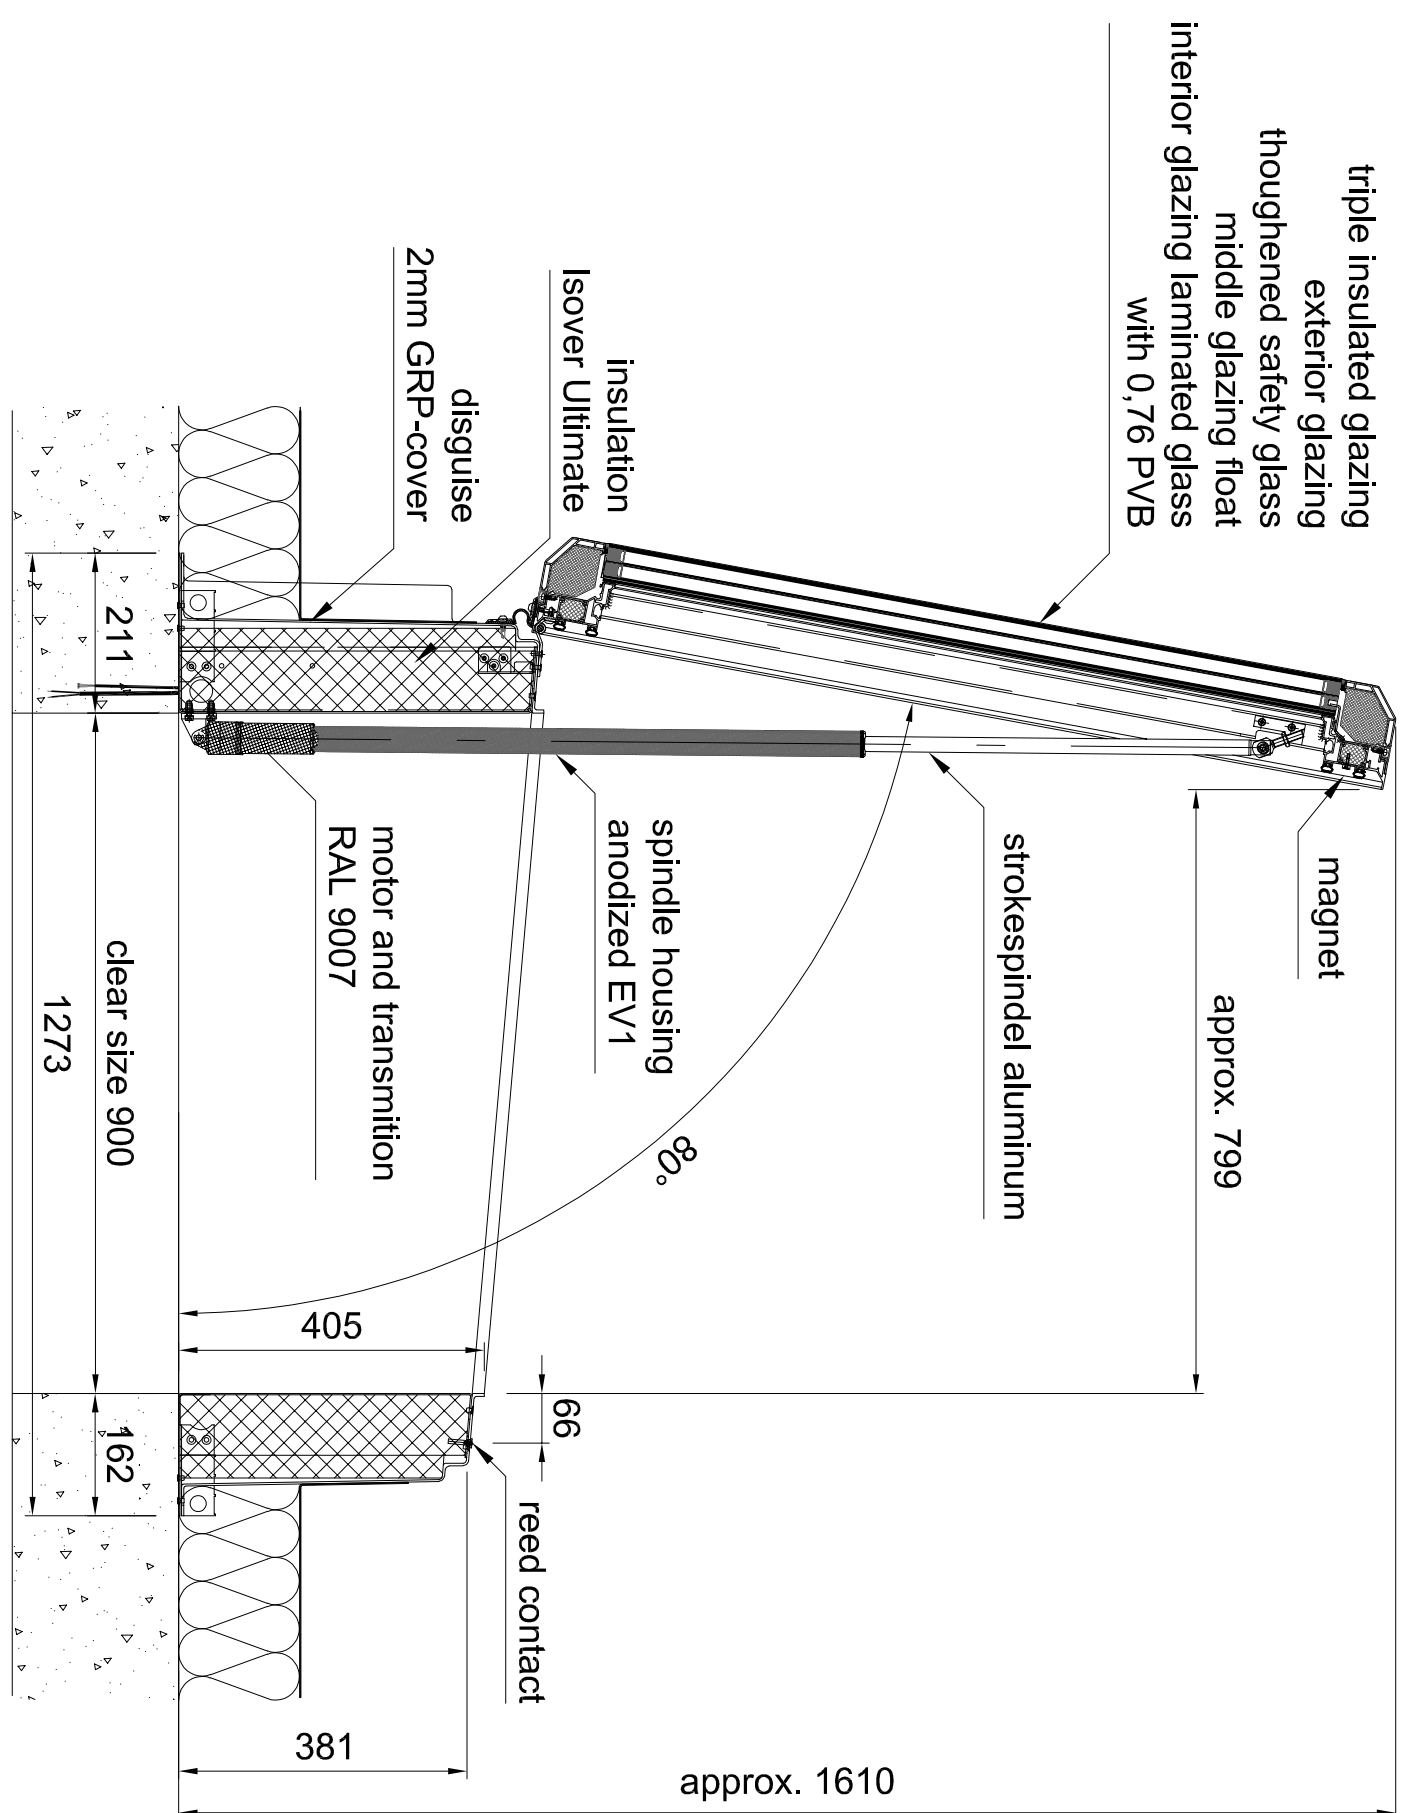

Fall protection measures (e.g. railings) are on-site services. The safety distances according to DIN EN 349 to fixed roof structures (railings, walls) must be maintained.

The roof hatch is closed and fall-proof in accordance with DIN 18068-6.


Weight of the overall construction depending on the glazing structure approx. 320 kg

Before attaching the flat roof exit to the substructure, check that the sash seal sits all around the hinge, the attachment element and the sash! The misalignment can be corrected by lining the flat roof exit. A later correction (after fastening) is not possible!



Depending on the planned staircase, the handrail can be installed. A telescopic handrail provided by the customer can also be used.

Technical changes reserved!

The roof hatch is always opened and closed using a key switch (without self-locking). The use of weather sensors, smartphones, remote controls or similar is not permitted according to the risk assessment. In the exit area must be completely visible from the operating position.

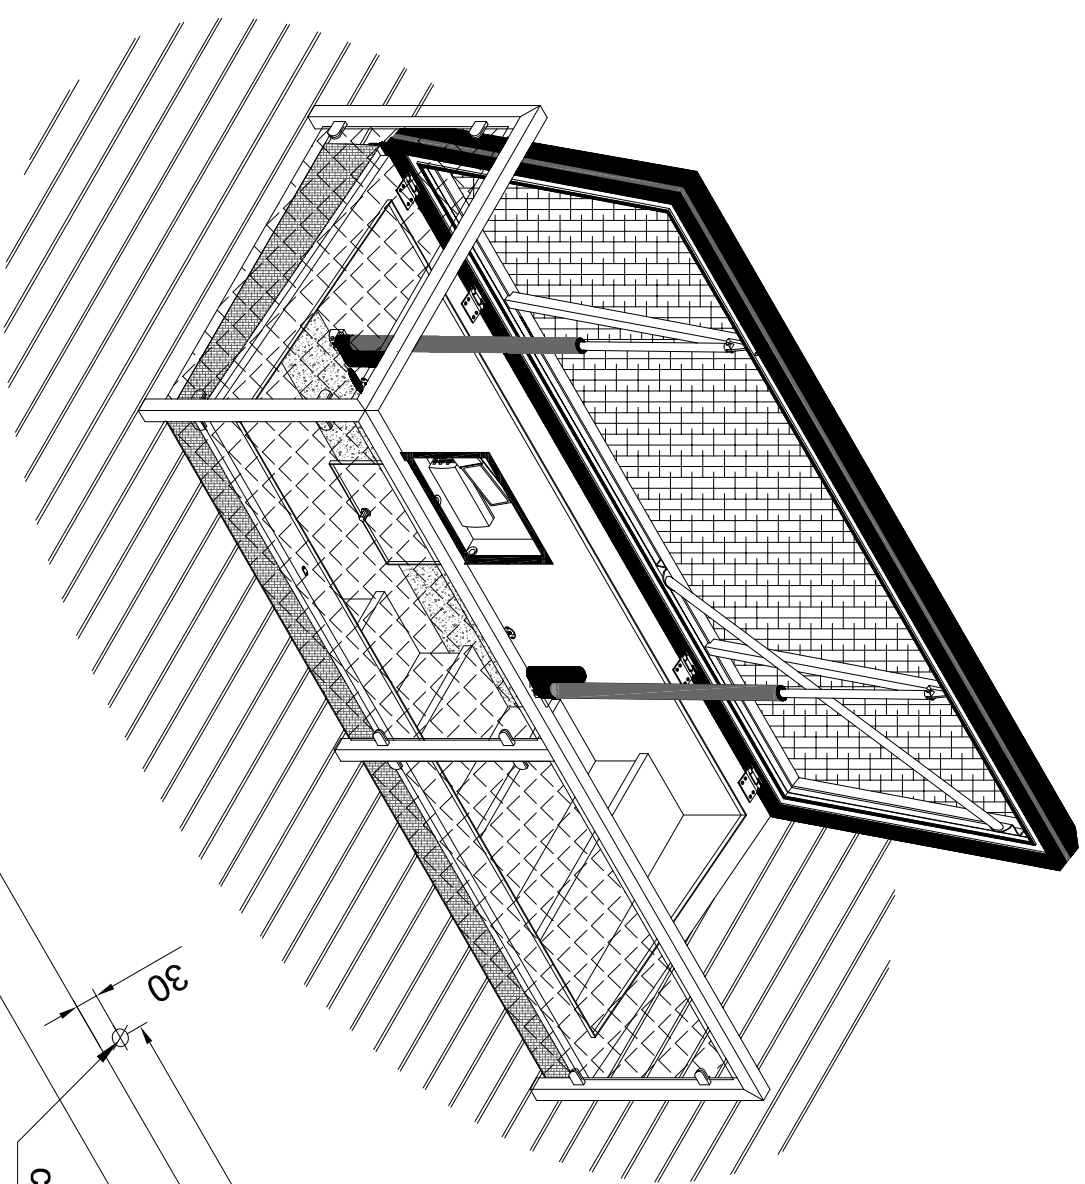

The surface for the attachment element must be horizontal all around!

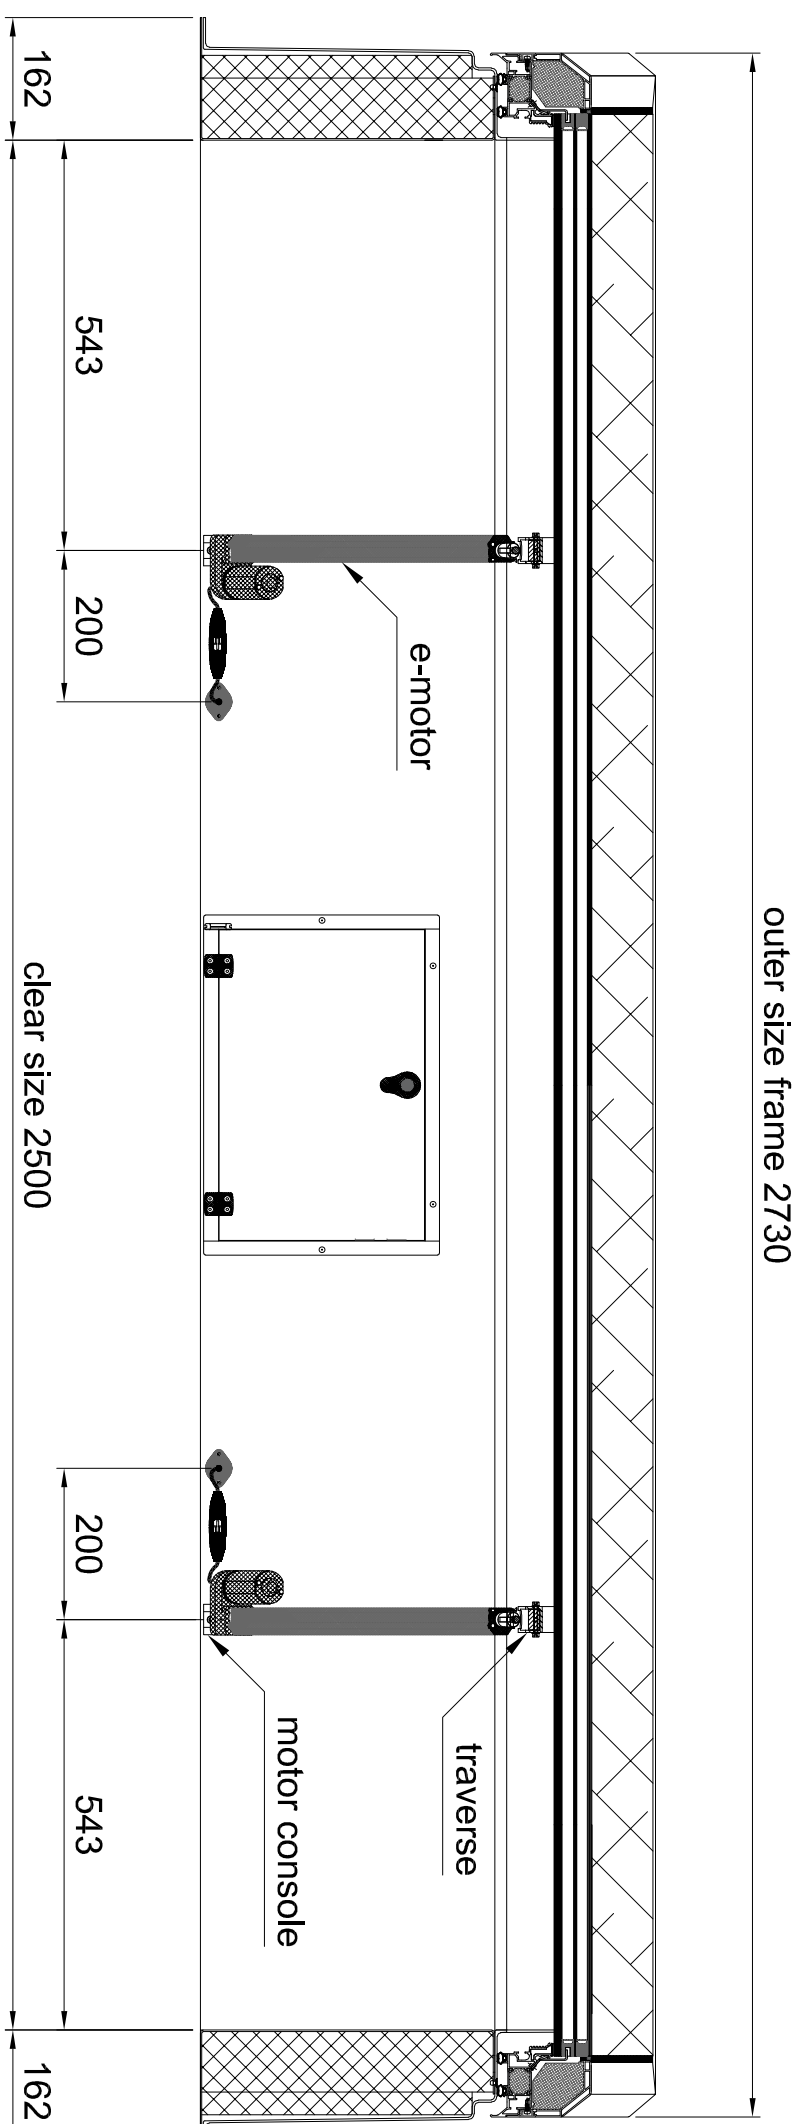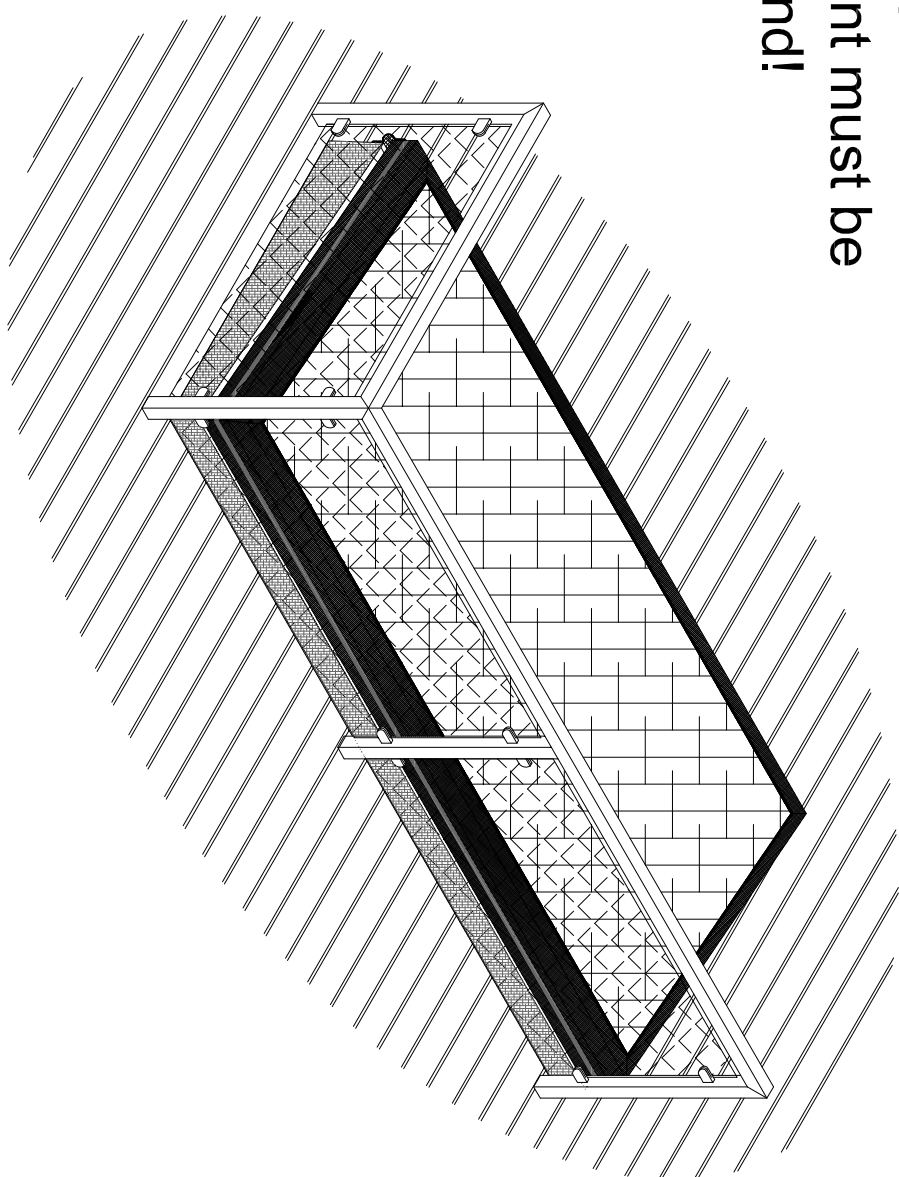

 lamitlux	welding seam: Execution of table with according to DIN EN ISO 10042 Limits for irregularities table 1 Rating group C execution class EXC2		Test measurements: ☐ Function deposits on compliance with basis test		Dimensions: ON 278x4 GN EN ISO 13802 A5	
			Date		Name	
			Dated: 26.06.2025		Checked: Köpfer	
 Gentlux Zehlfeldstr. 2 51105 Köln Tel.: (09263) 595-0 Fax: (09263) 595-290		Hilfsmittel Skizze		Scale		
		Material		1:10		
		Drawing no.:		5.1.1.3.2.7.11, PZ-Service-FE 090x250cm		