
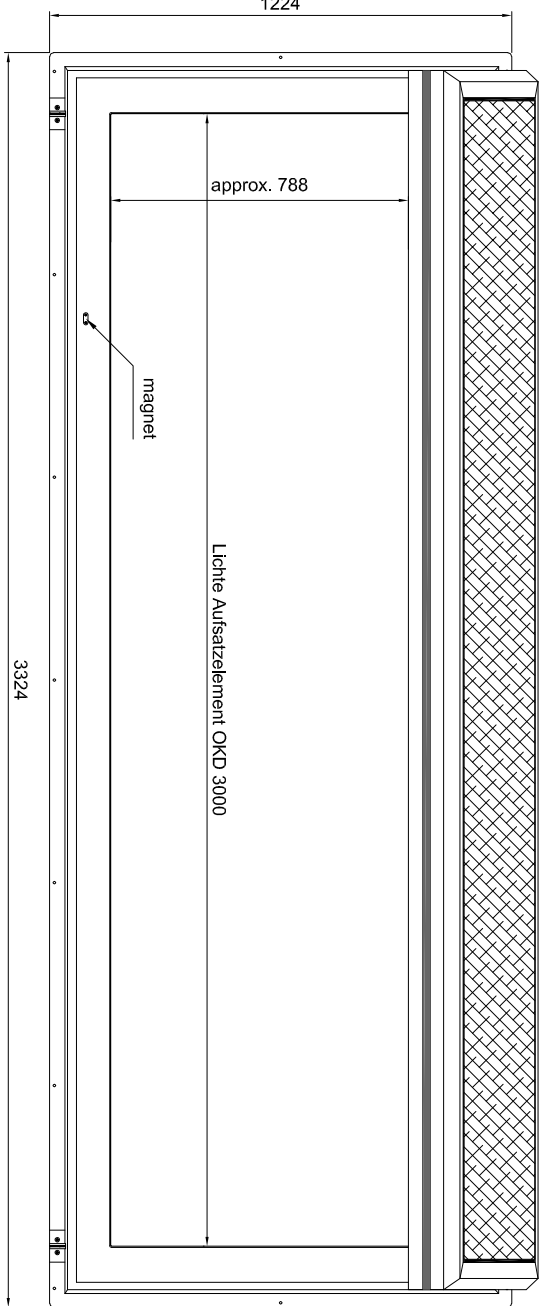
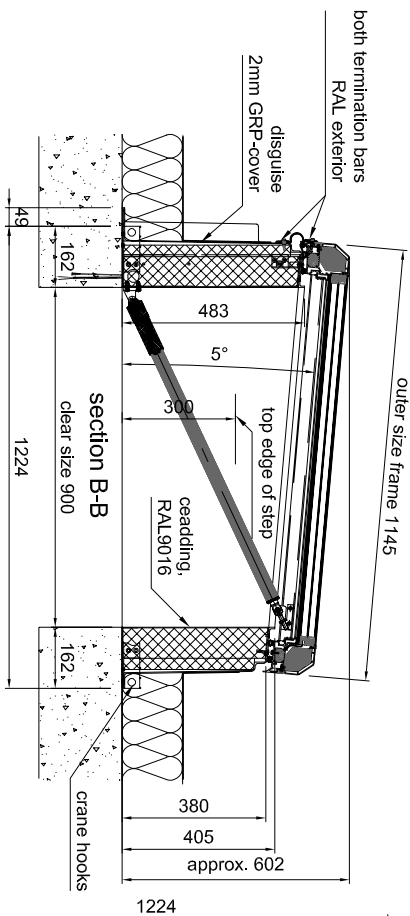
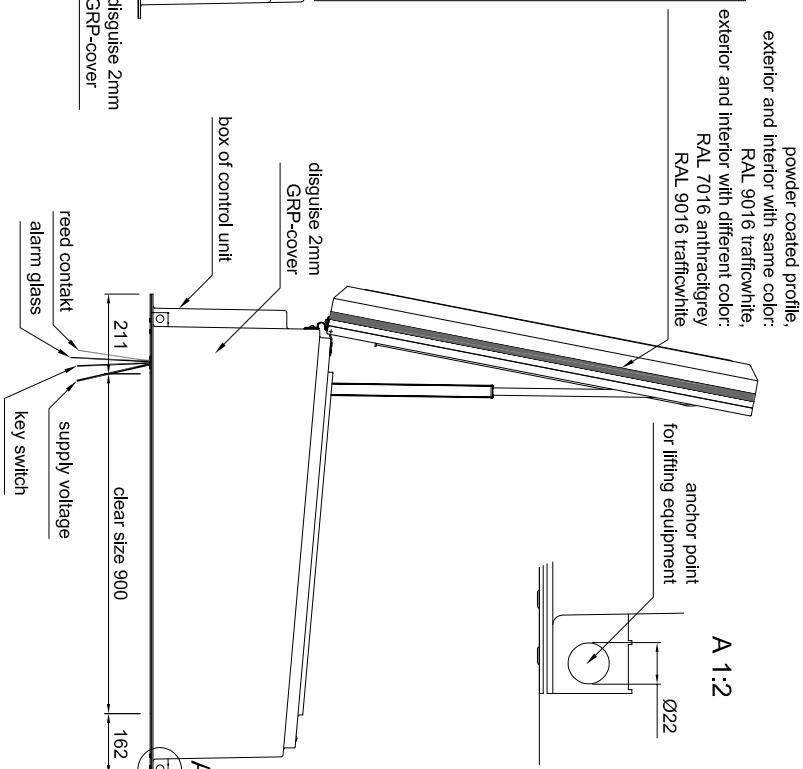
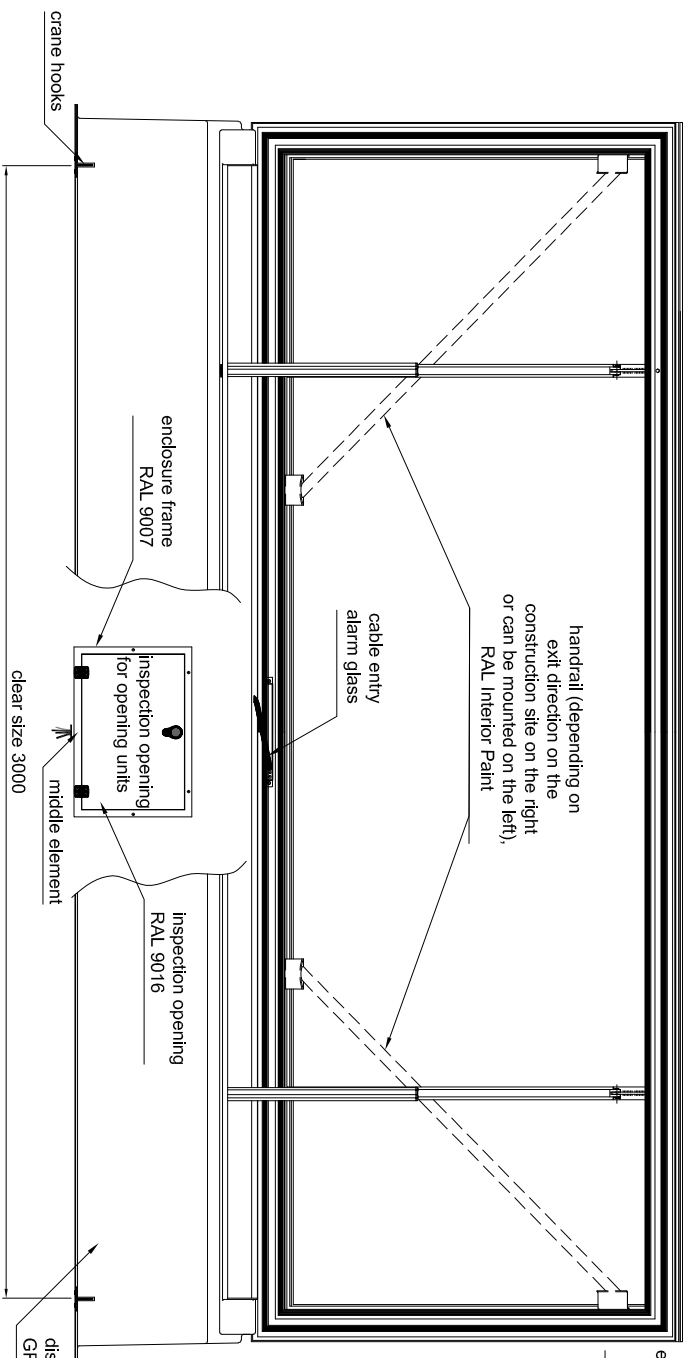


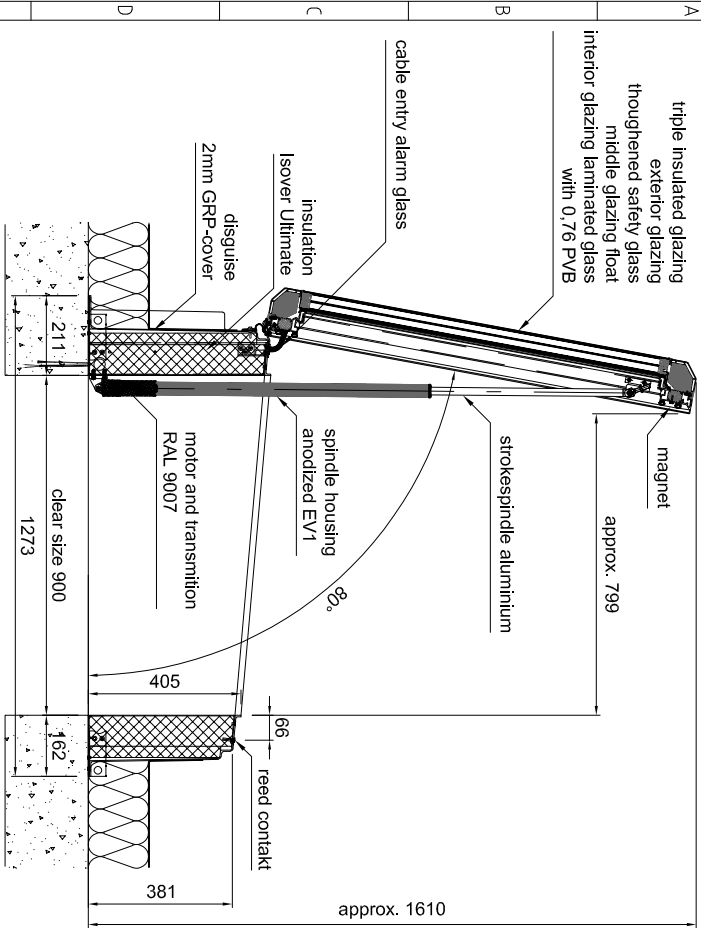

Fall protection measures (e.g. jacking) are on-site services. The safety distances according to DIN EN 349 to fixed roof structures (railings, walls) must be maintained.

The roof exit is closed and fall-proof in accordance with DIN 18006-6.

Weight of the overall construction depending on the glazing structure approx. 320 kg



Before attaching the flat roof exit to the substructure, check that the sash seal sits all around between the attachment element and the sash. The misalignment can be corrected by lining the flat roof exit. A later correction (after fastening) is not possible!

Depending on the planned staircase, the handrail should be present. If necessary, the handrail supplied customer can also be used.

Technical changes reserved!

The roof hatch is always opened and closed using a key switch (without self-locking). The use of weather sensors, smartphones, remote controls or similar is not permitted according to the risk assessment in the exit area must be completely visible from the operating position.

The surface for the attachment element must be horizontal all around!

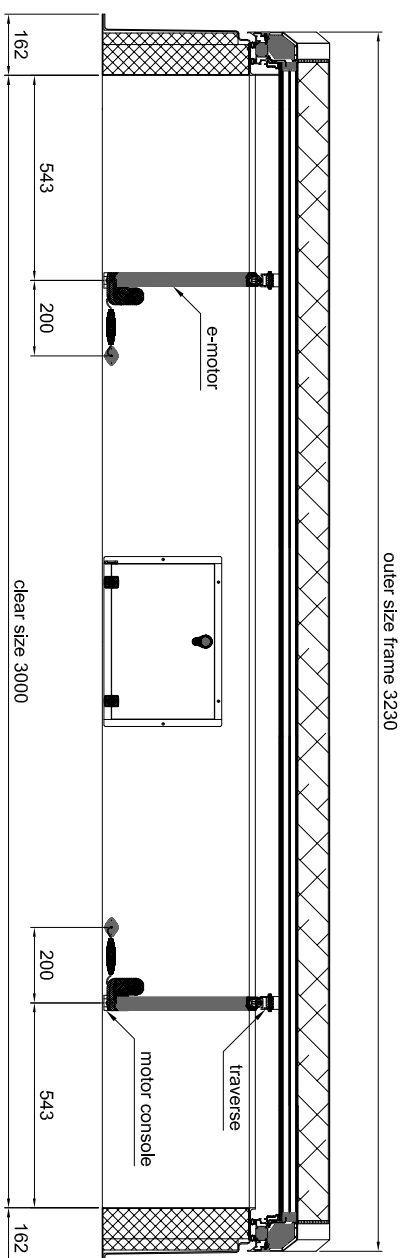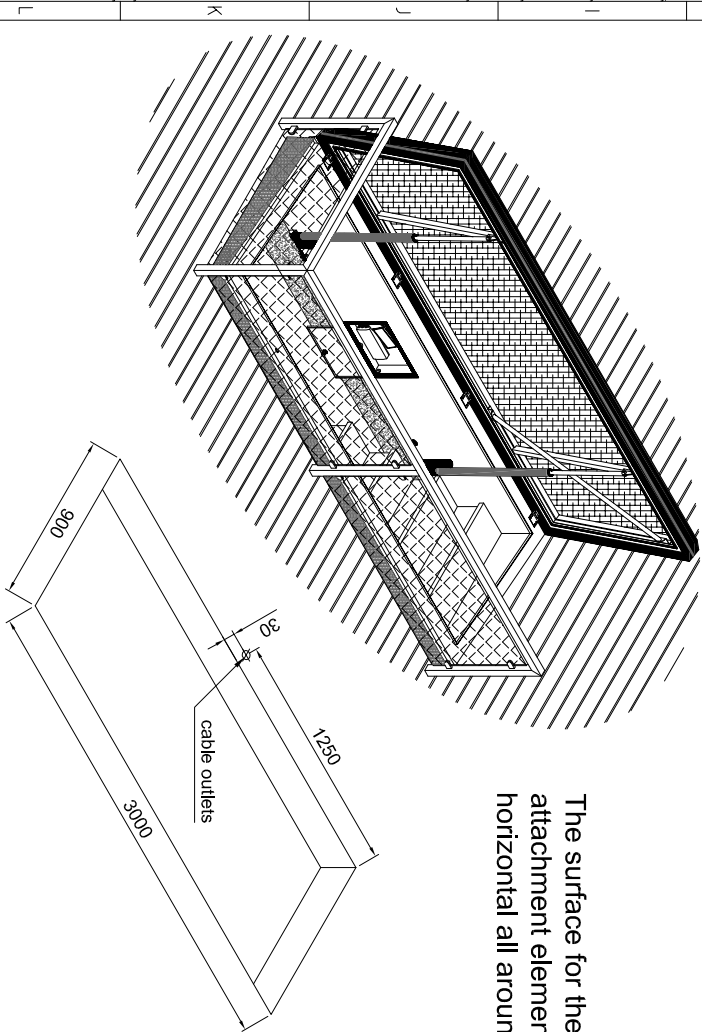

 LAMILUX	Building sector: Roof access systems with according to DIN EN ISO 10042 Links for irregularities Rating group C		Test measurements: Tolerances: ☐ On-site repairs to customer with press test Date: 10.08.2025 Checked: Kogler		ISO 2768-M ISO 19507 A2 OKD 080x300 cm Planning drawing alarm glass	
	Drawing no.: 5.1.1.3.2.7.6.1 PZ-Service-FE 090x300cm		Scale: 1:10		Material:	
	Drawing no.: 5.1.1.3.2.7.6.1 PZ-Service-FE 090x300cm		Scale: 1:10		Material:	
	Drawing no.: 5.1.1.3.2.7.6.1 PZ-Service-FE 090x300cm		Scale: 1:10		Material:	