
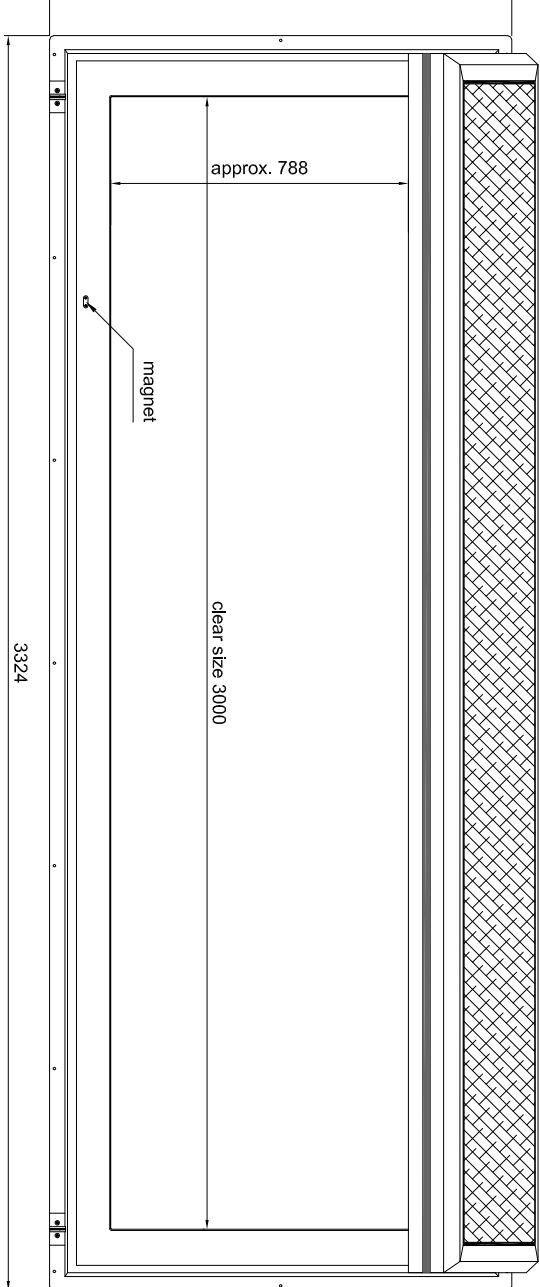
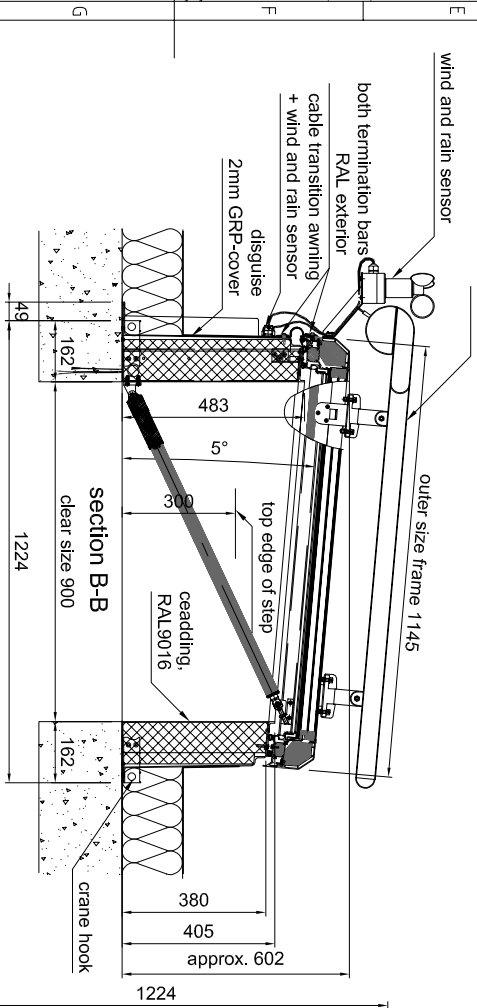
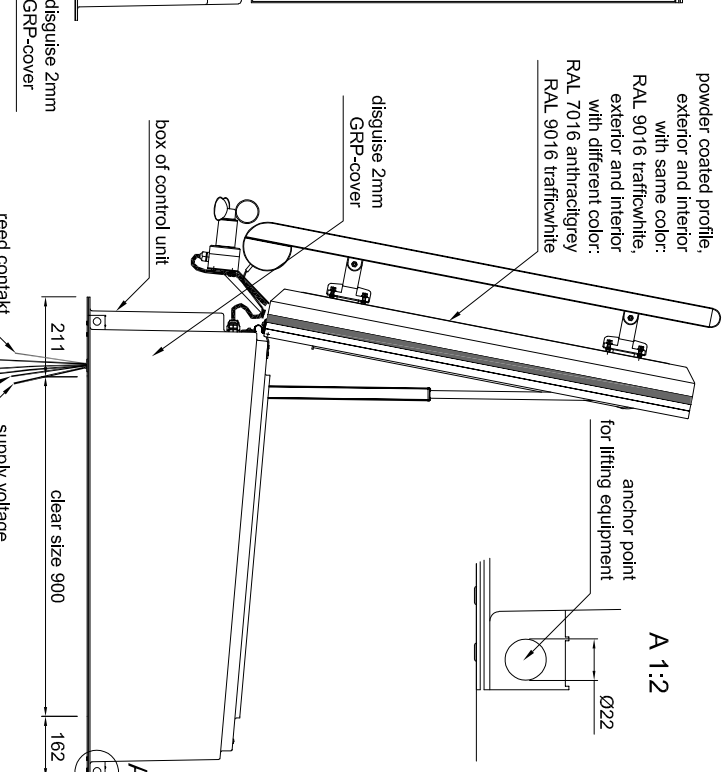
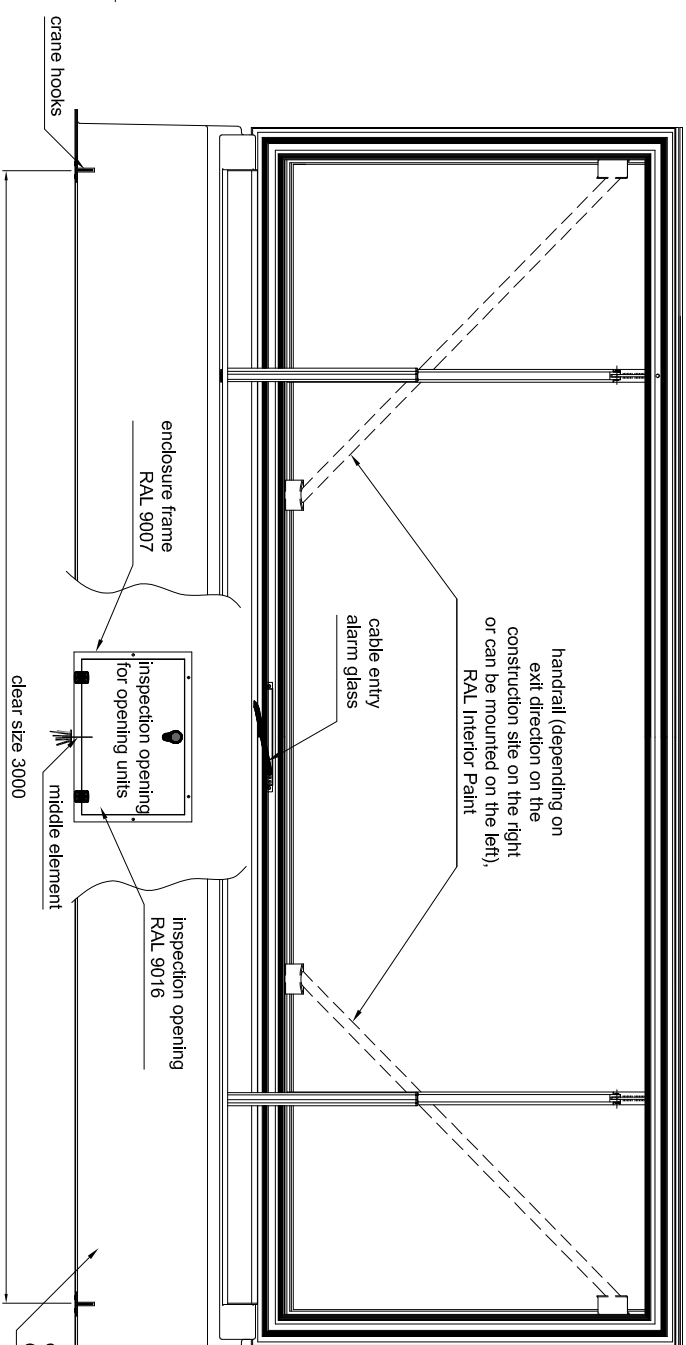


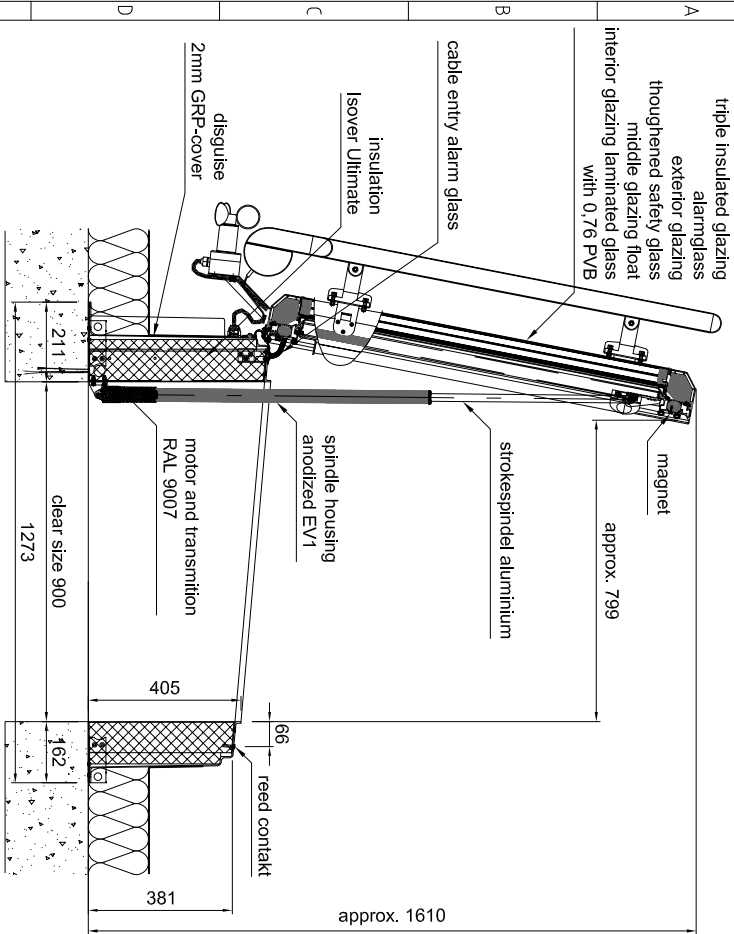

Full protection measures (e.g. jacking) are on-site services. The safety distances according to DIN EN 349 to fixed roof structures (railings, walls) must be maintained.

The roof exit is closed and rain-proof in accordance with DIN 18006-5.

Weight of the overall construction depending on the glazing structure approx. 320 kg



Before attaching the flat roof exit to the substructure, check that the sash seal sits all around between the attachment element and the sash. The misalignment can be corrected by lining the flat roof exit. A later correction (after fastening) is not possible!

Depending on the planned staircase, the handrail should be present. If necessary, the handrail supplied customer can also be used.

Technical changes reserved !

The roof hatch is always opened and closed using a key switch (without self-locking). The use of weather sensors, smartphones, remote controls or similar is not permitted according to the risk assessment in the exit area must be completely visible from the operating position.

The surface for the attachment element must be horizontal all around!

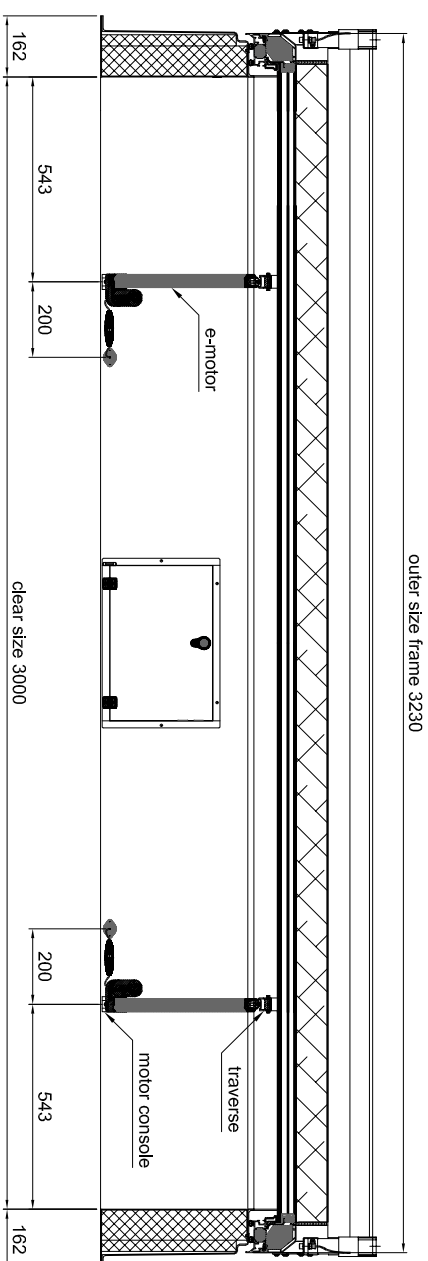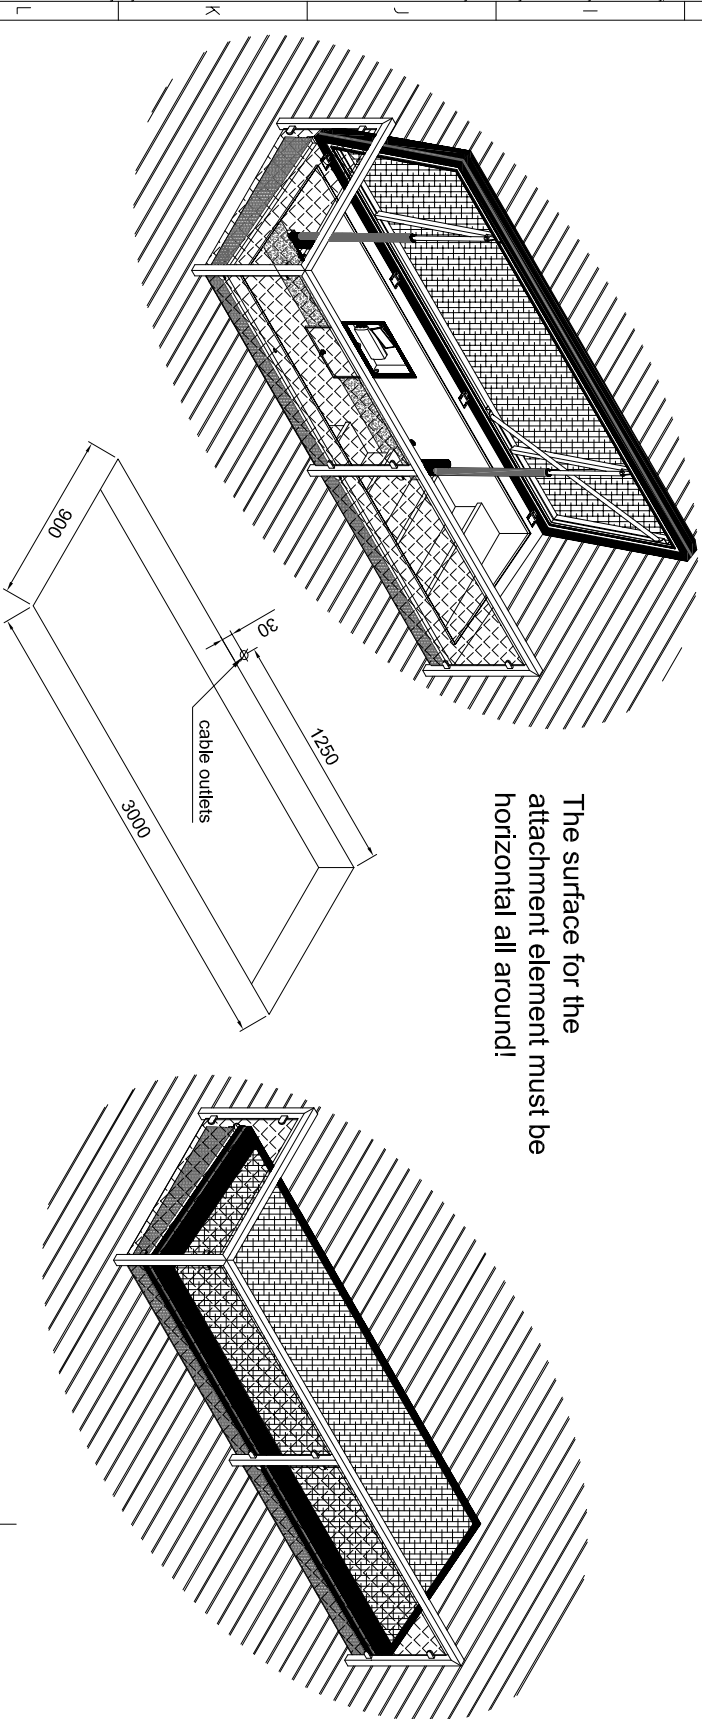

building name: Execution of visible walls according to DIN EN ISO 10042 Links for irregularities table 1 Rating group C execution class EXC2	Test measurements: ☐ On-site reports to be submitted with the final drawing Date: Project: Checked:	Tolerances: ISO 2768-M ISO 19597-2 OKD 090x300 cm Planning Drawing awning + alarm glass	 Zahnstraße 2 95111 Reichenberg Tel.: (09283) 595-40 Fax: (09283) 595-290	Heinrich Strunz GmbH Postfach 2 95111 Reichenberg Tel.: (09283) 595-40 Fax: (09283) 595-290	Drawing no.: 5.1.1.3.2.7.8.1 PZ-Service-FE 090x300cm