
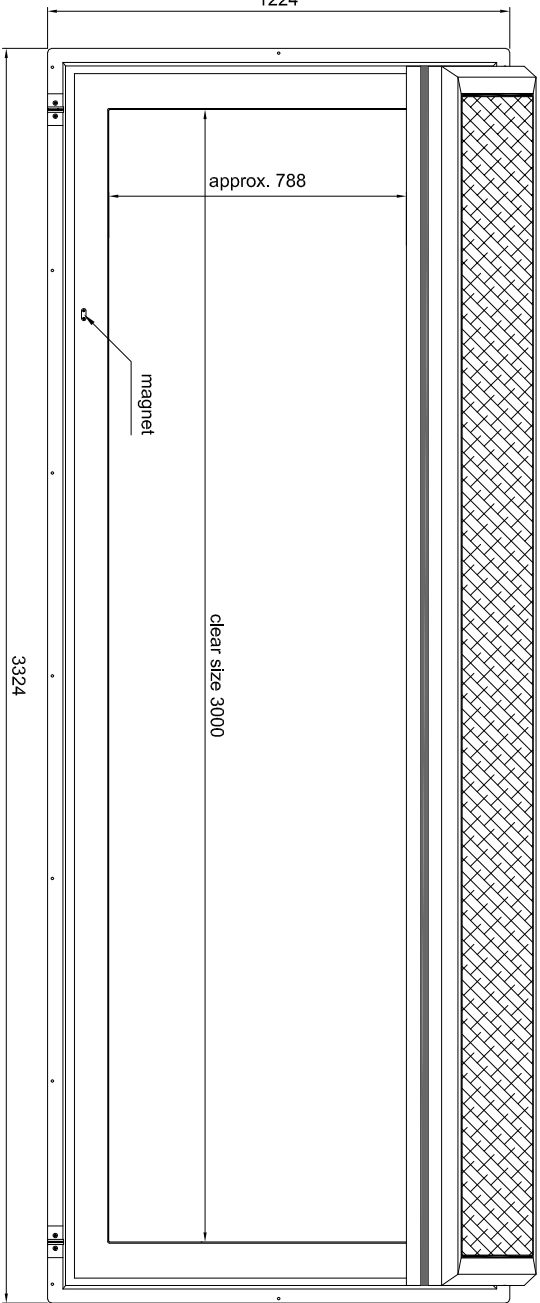
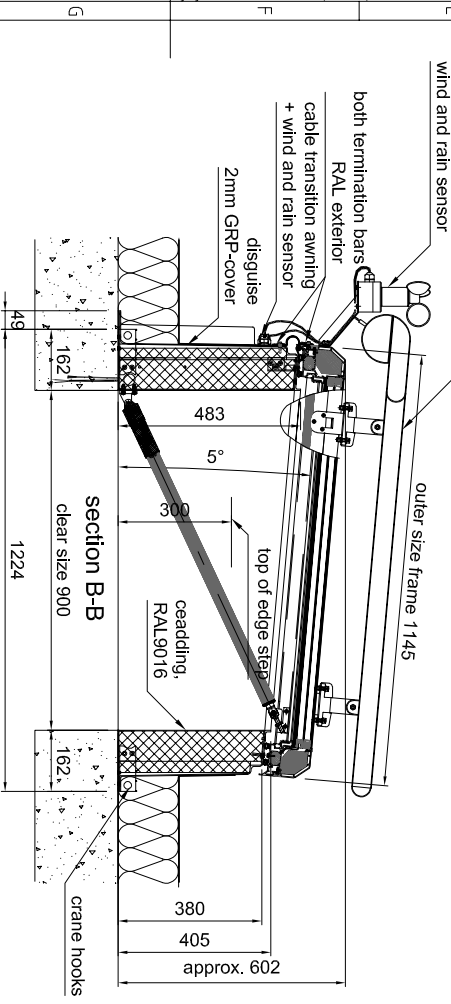
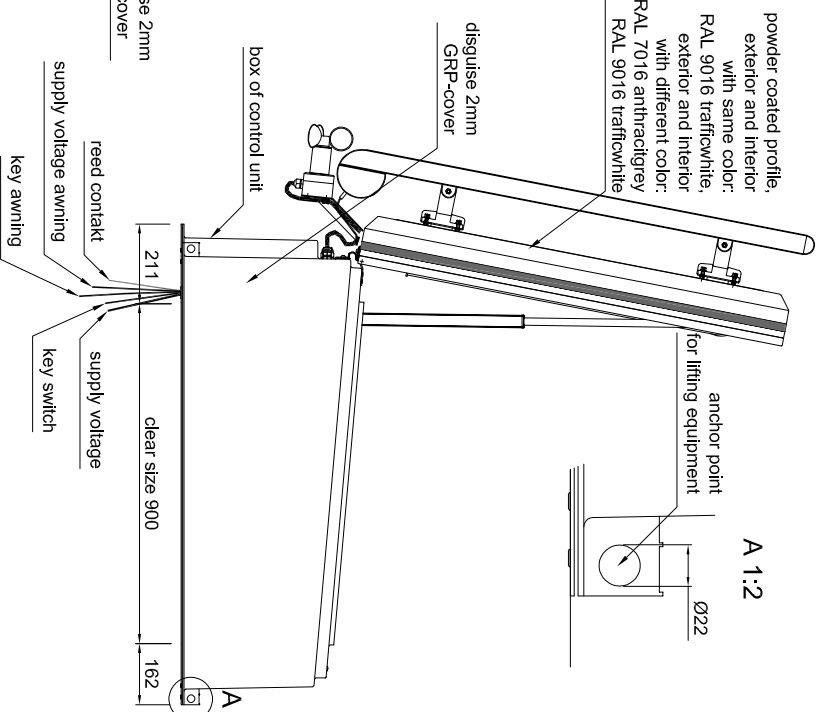
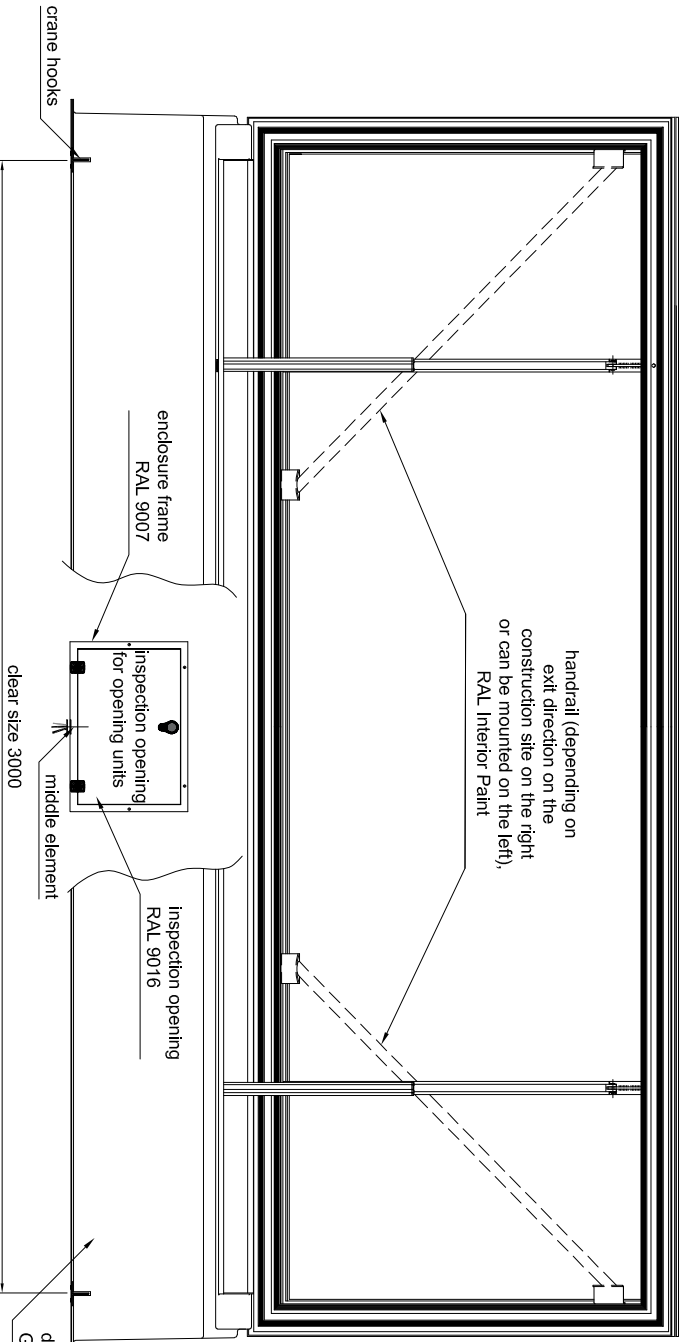


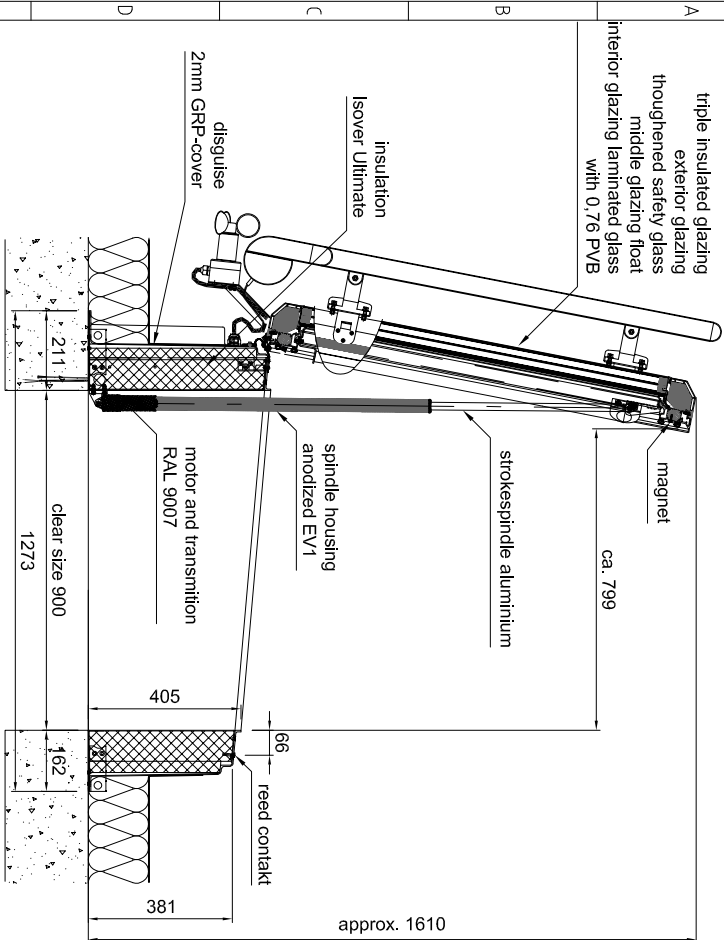

Fall protection measures (e.g. jacking) are on-site services. The safety distances according to DIN EN 349 to fixed roof structures (railings, walls) must be maintained.

The roof exit is closed and rain-proof in accordance with DIN 18006-6.

Weight of the overall construction depending on the glazing structure approx. 320 kg



Before attaching the flat roof exit to the substructure, check that the sash seal sits all around between the attachment element and the sash! The misalignment can be corrected by lining the flat roof exit. A later correction (after fastening) is not possible!

Depending on the planned staircase, the handrail should be present. If necessary, the handrail supplied by the customer can also be used.

Technical changes reserved !

The roof hatch is always opened and closed using a key switch (without self-locking). The use of weather sensors, smartphones, remote controls or similar is not permitted according to the risk assessment in the exit area must be completely visible from the operating position.

The surface for the attachment element must be horizontal all around!

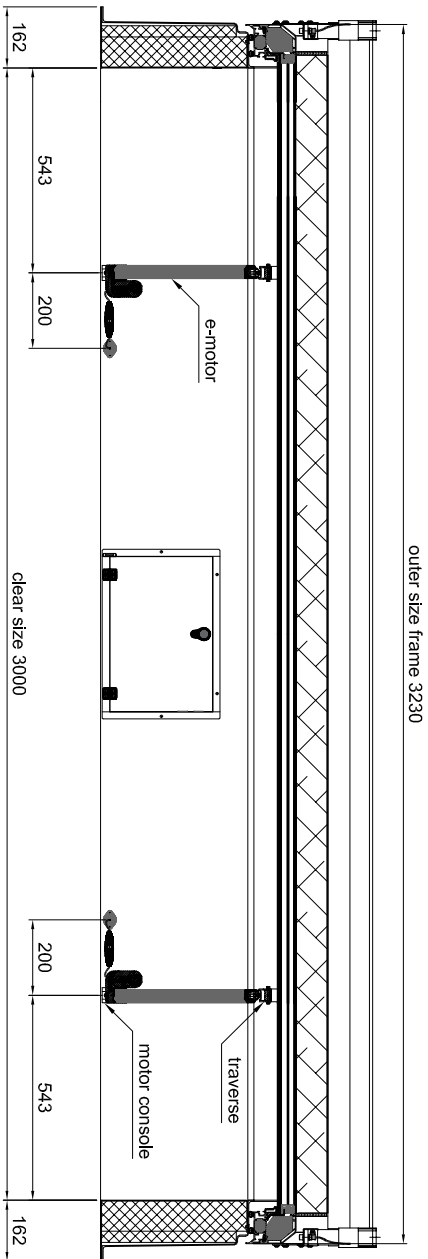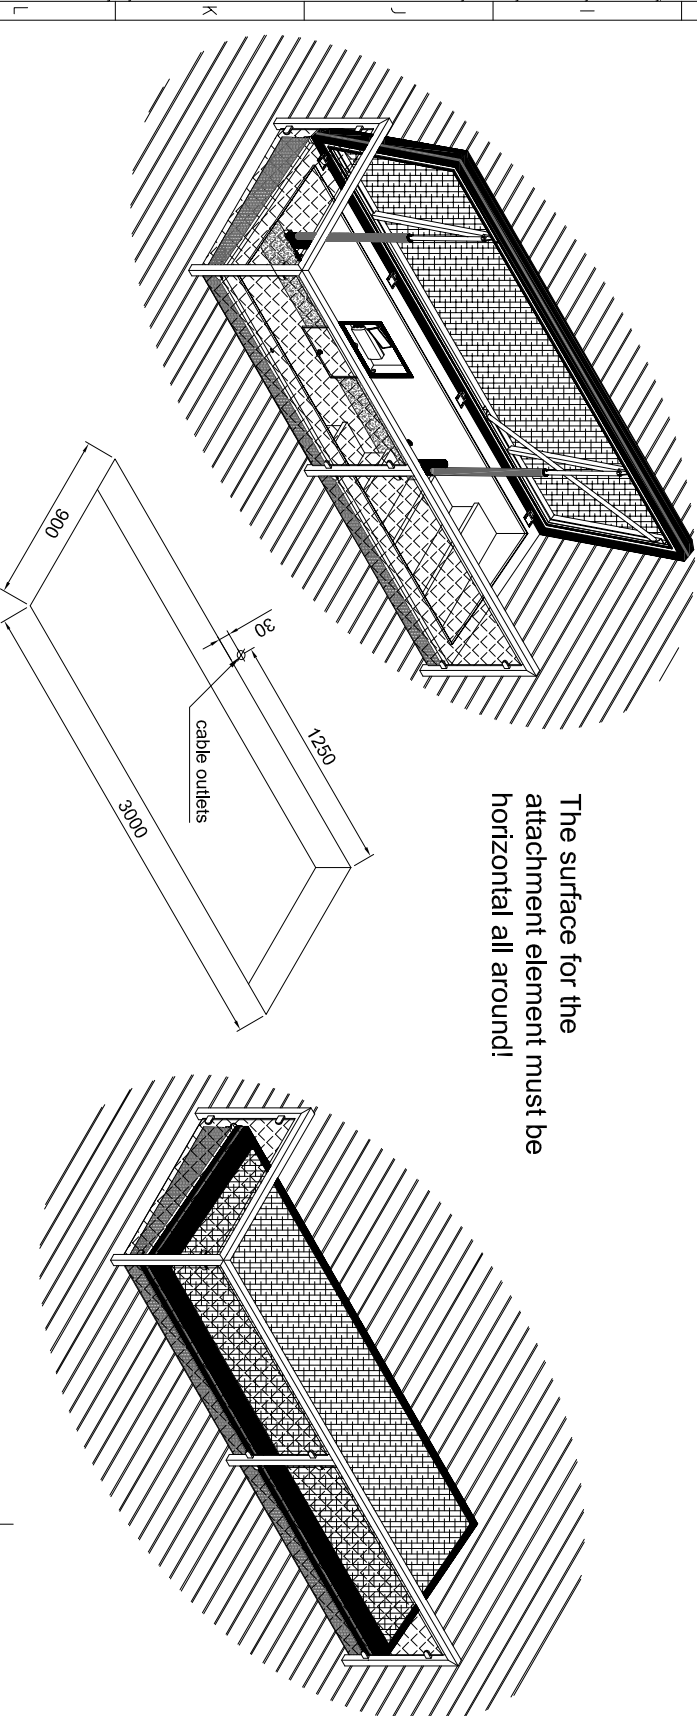

 LAMILUX	Building sector:		Test measurements:		Flat Roof Access Service FE 090x300x300 cm Planning Drawing Drawing no.: 5.1.1.3.2.7.4.1 PZ-Service-FE 090x300cm
	Execution of flat roofs according to DIN EN ISO 10462		ISO 2768-M		
	Use for residential buildings		ISO 2768-S		
	Use for commercial buildings		ISO 2768-A		
	Rating group C		Date		
	Execution class EXC2		Drawn		
	Checked		Kogler		
	Händler Strunz		Scale		
	GmbH		1:10		
	Zehrfelder & Co. KG		Material		
	Tel.: (09283) 596-0				
	Fax: (09283) 596-290		EVV No.		