
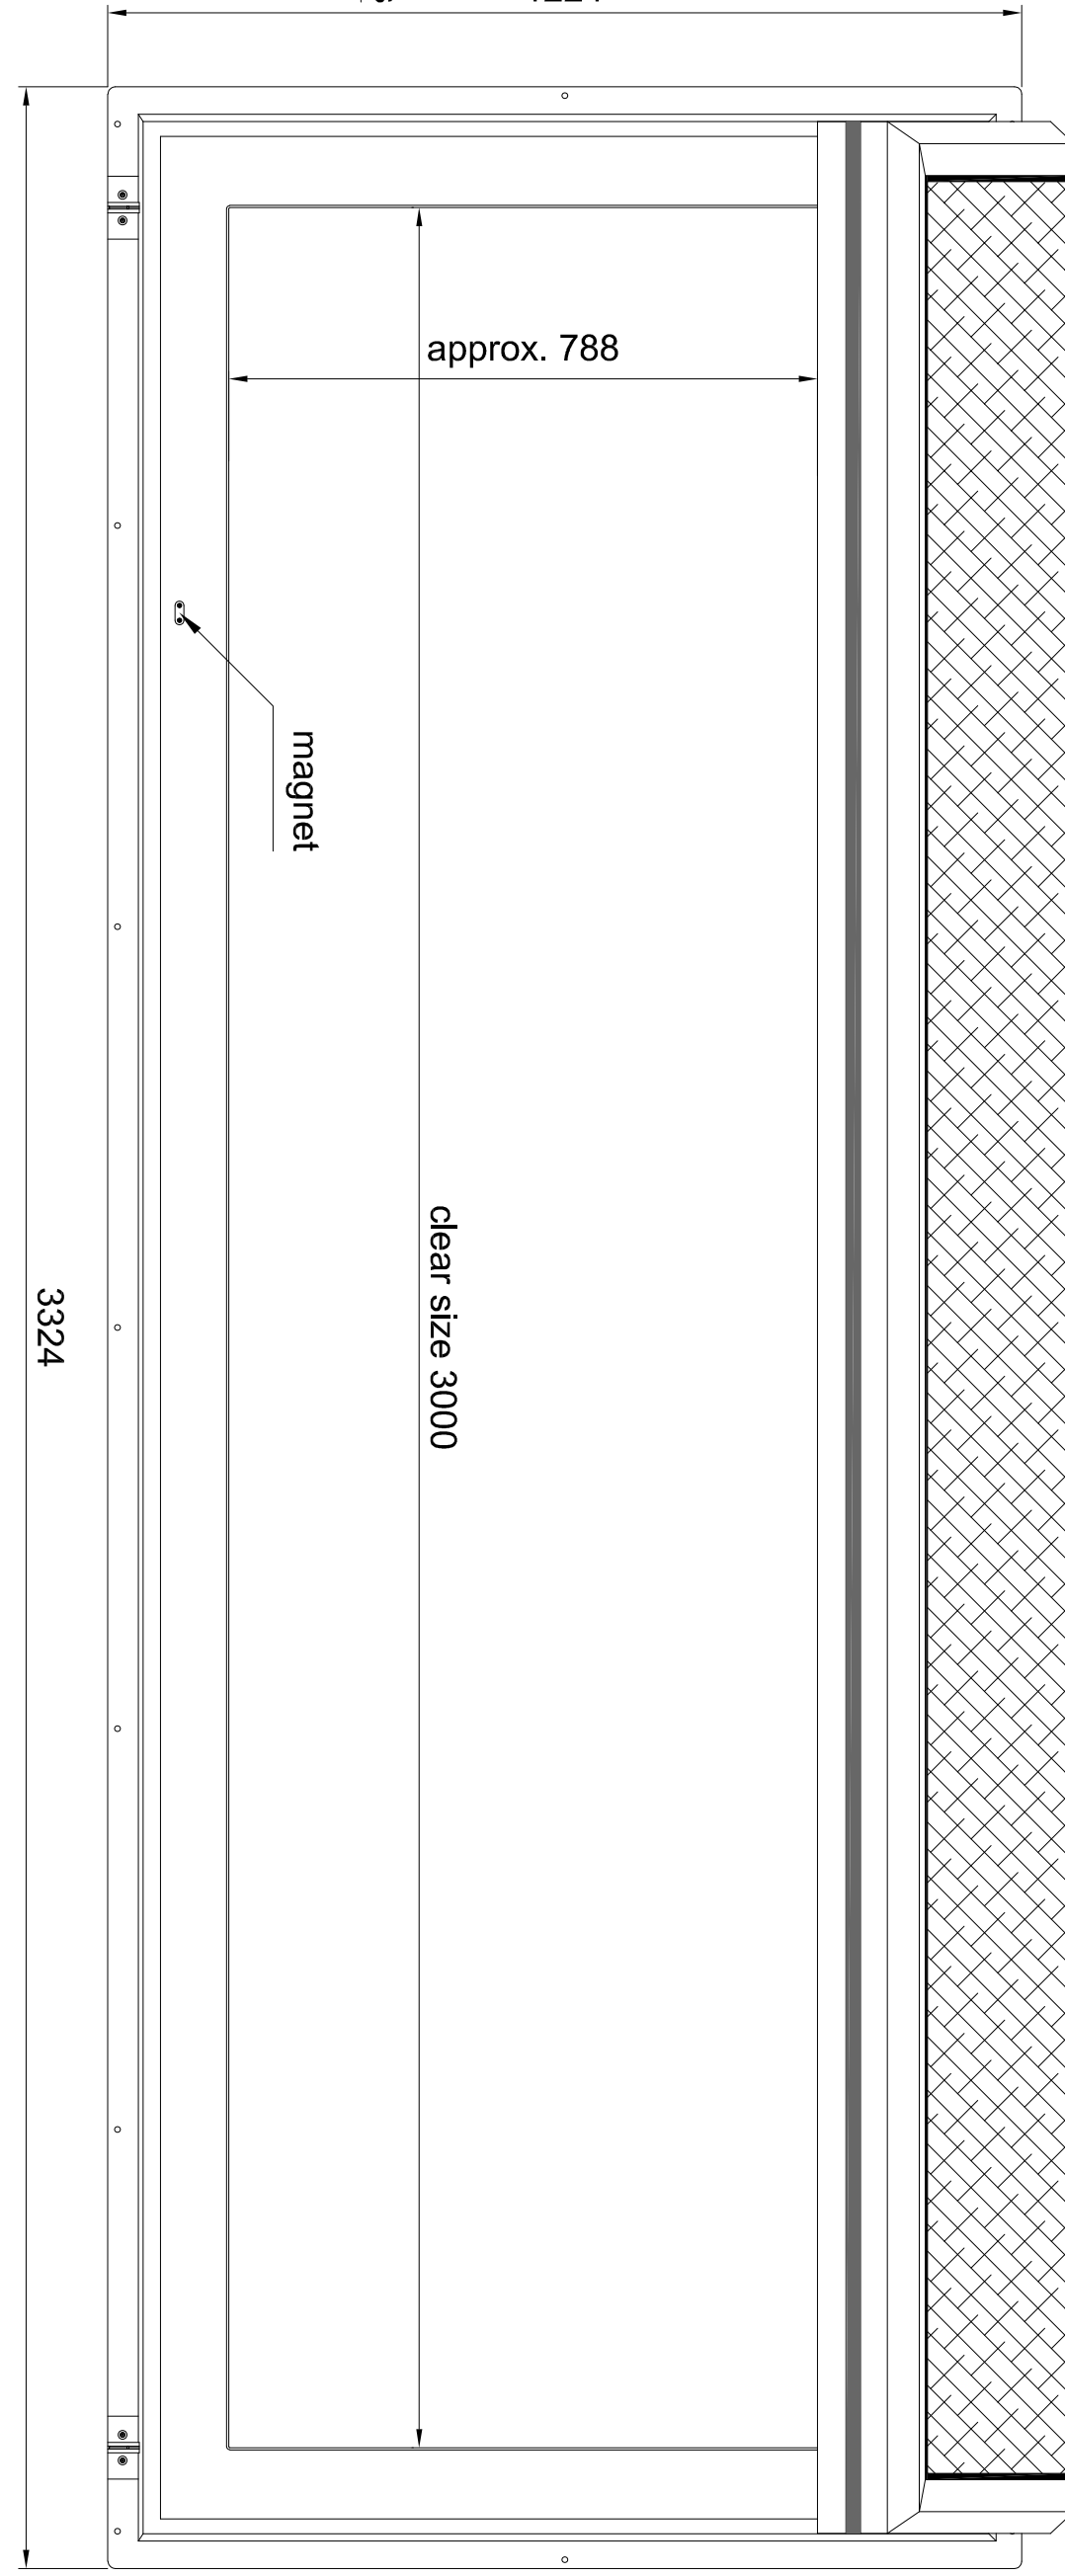
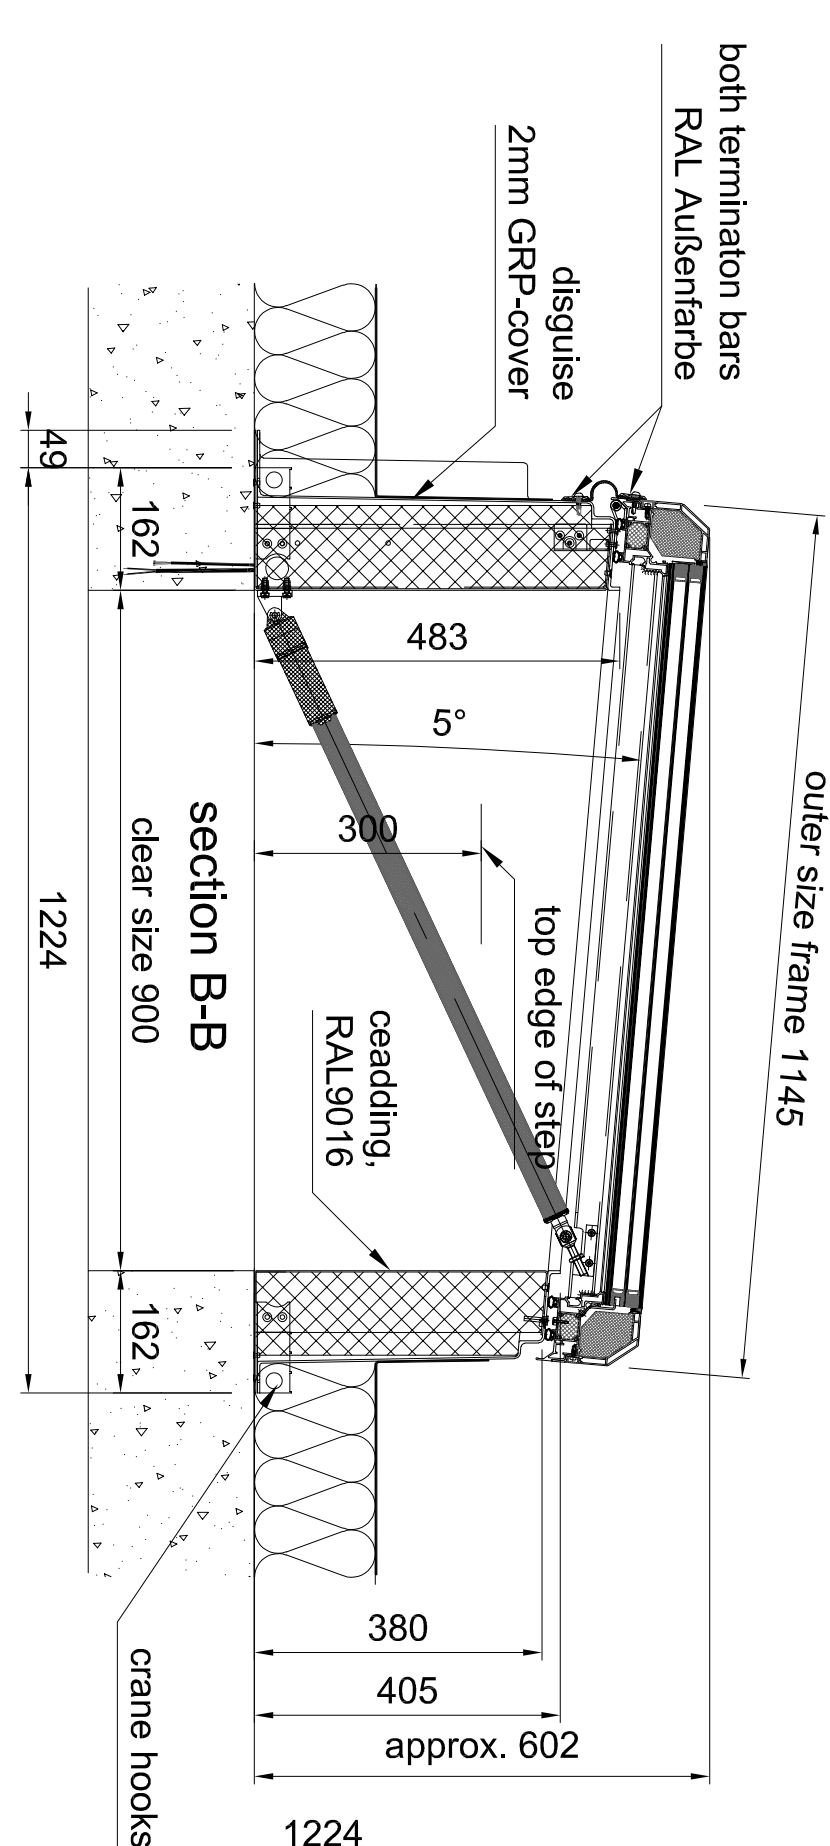
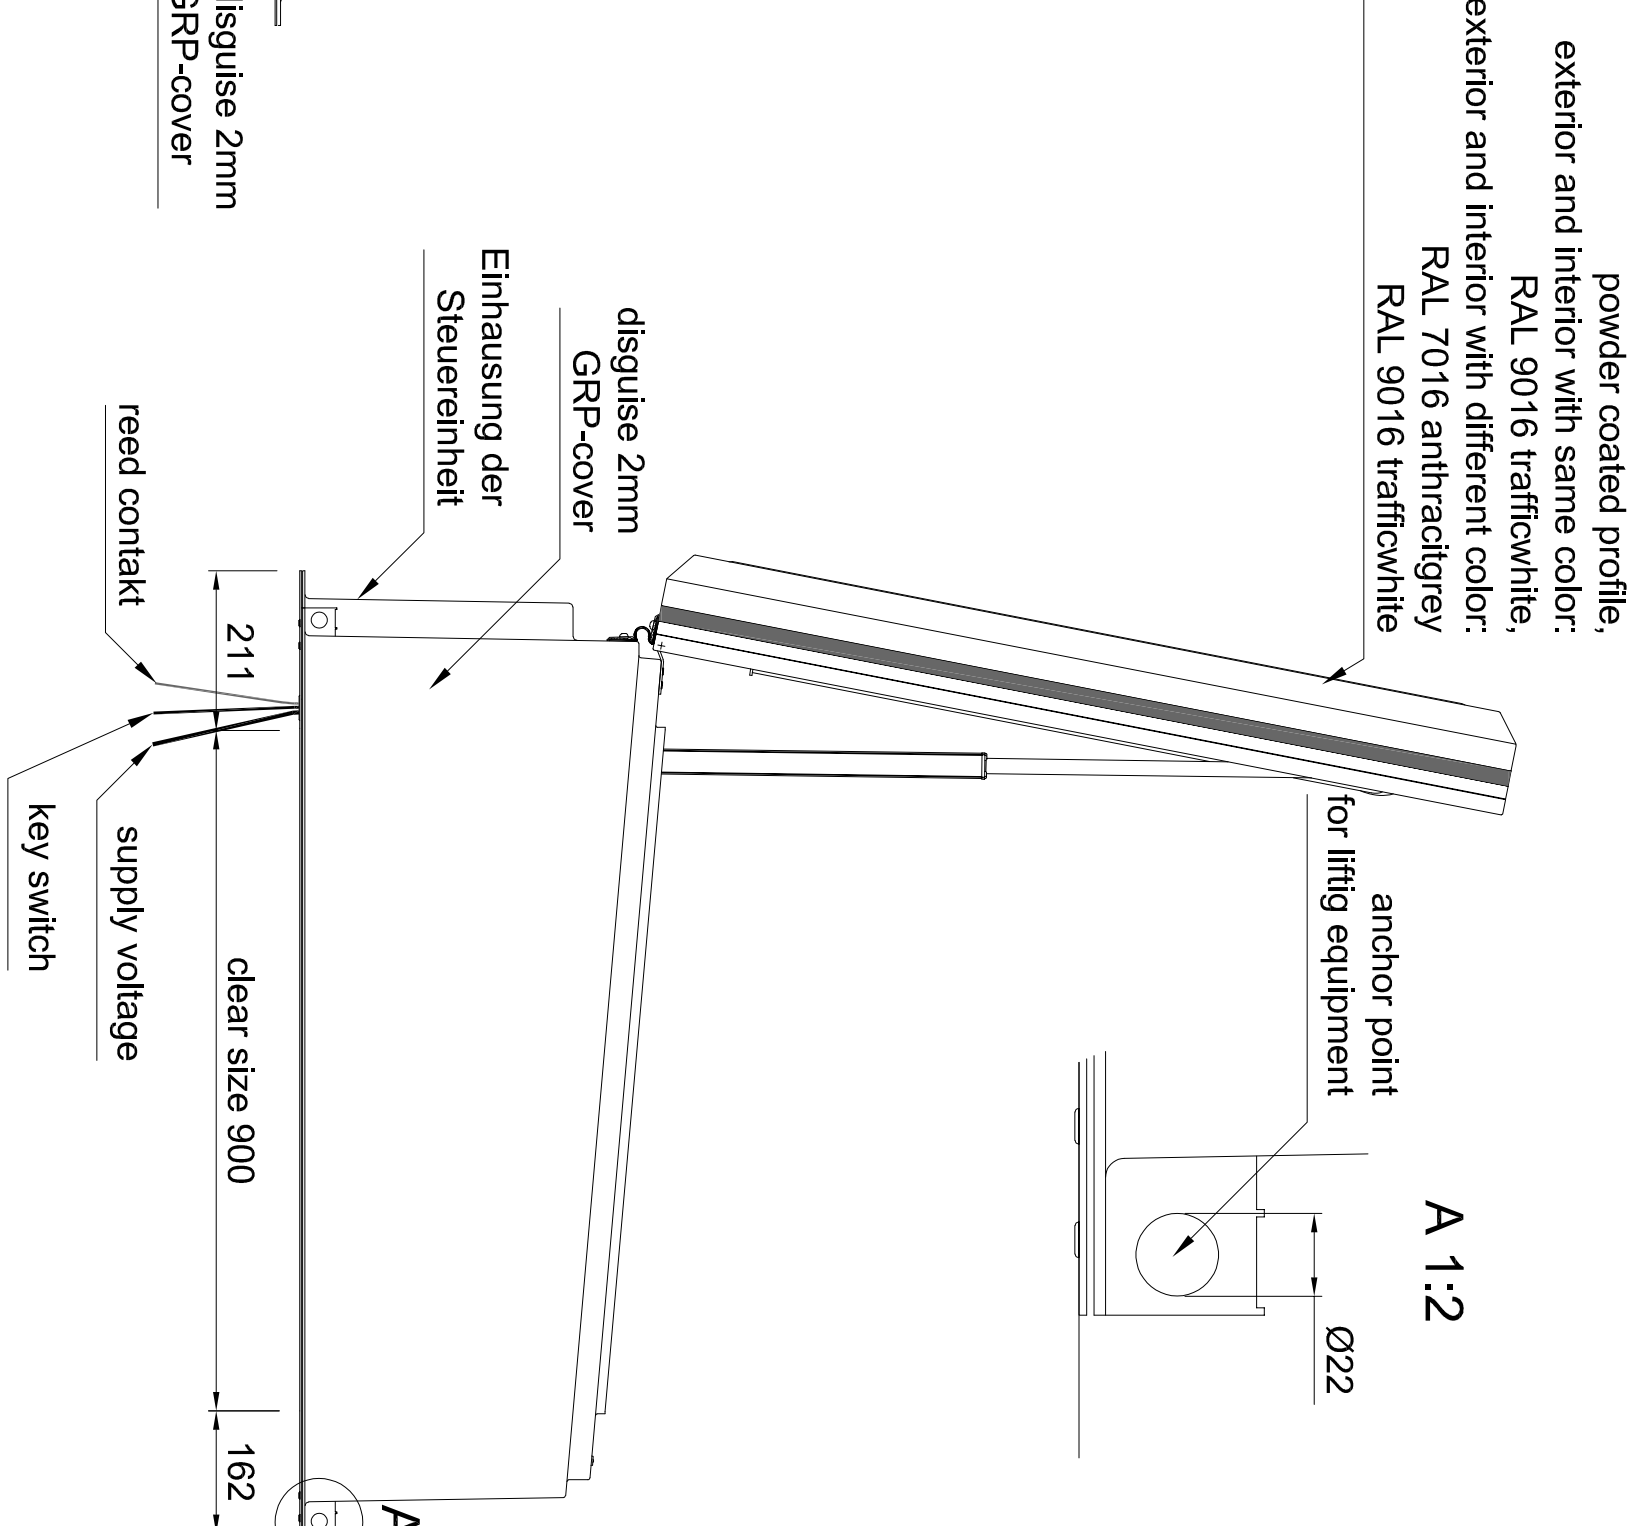
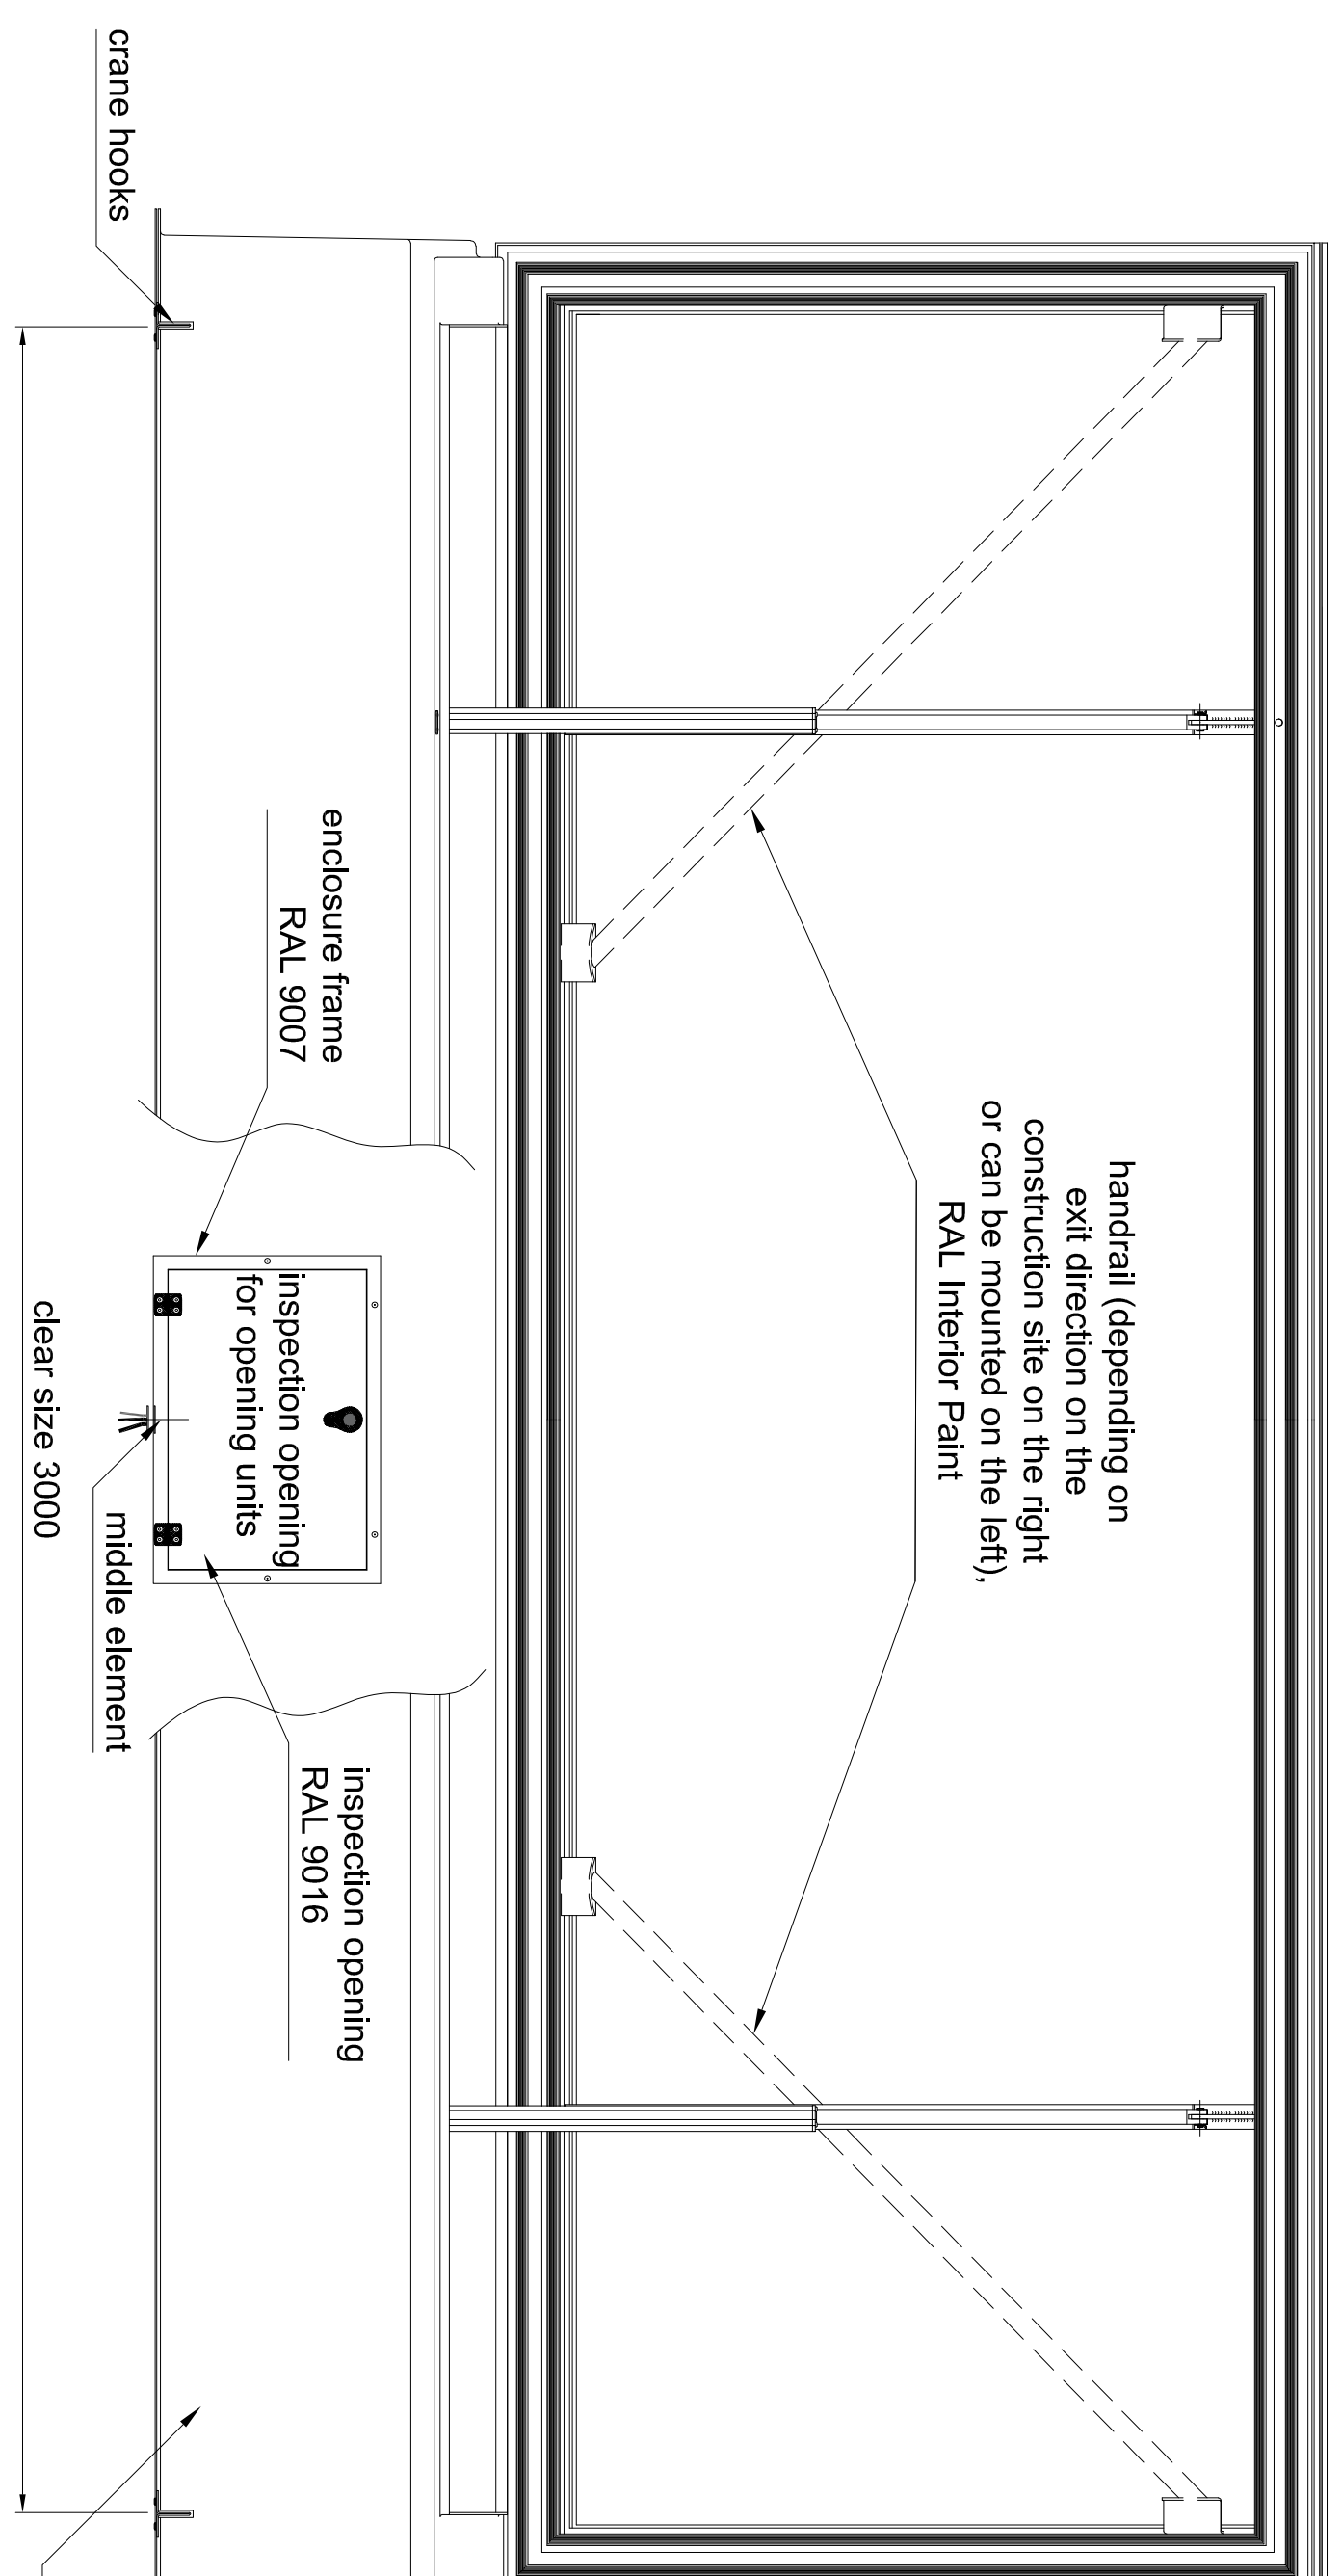


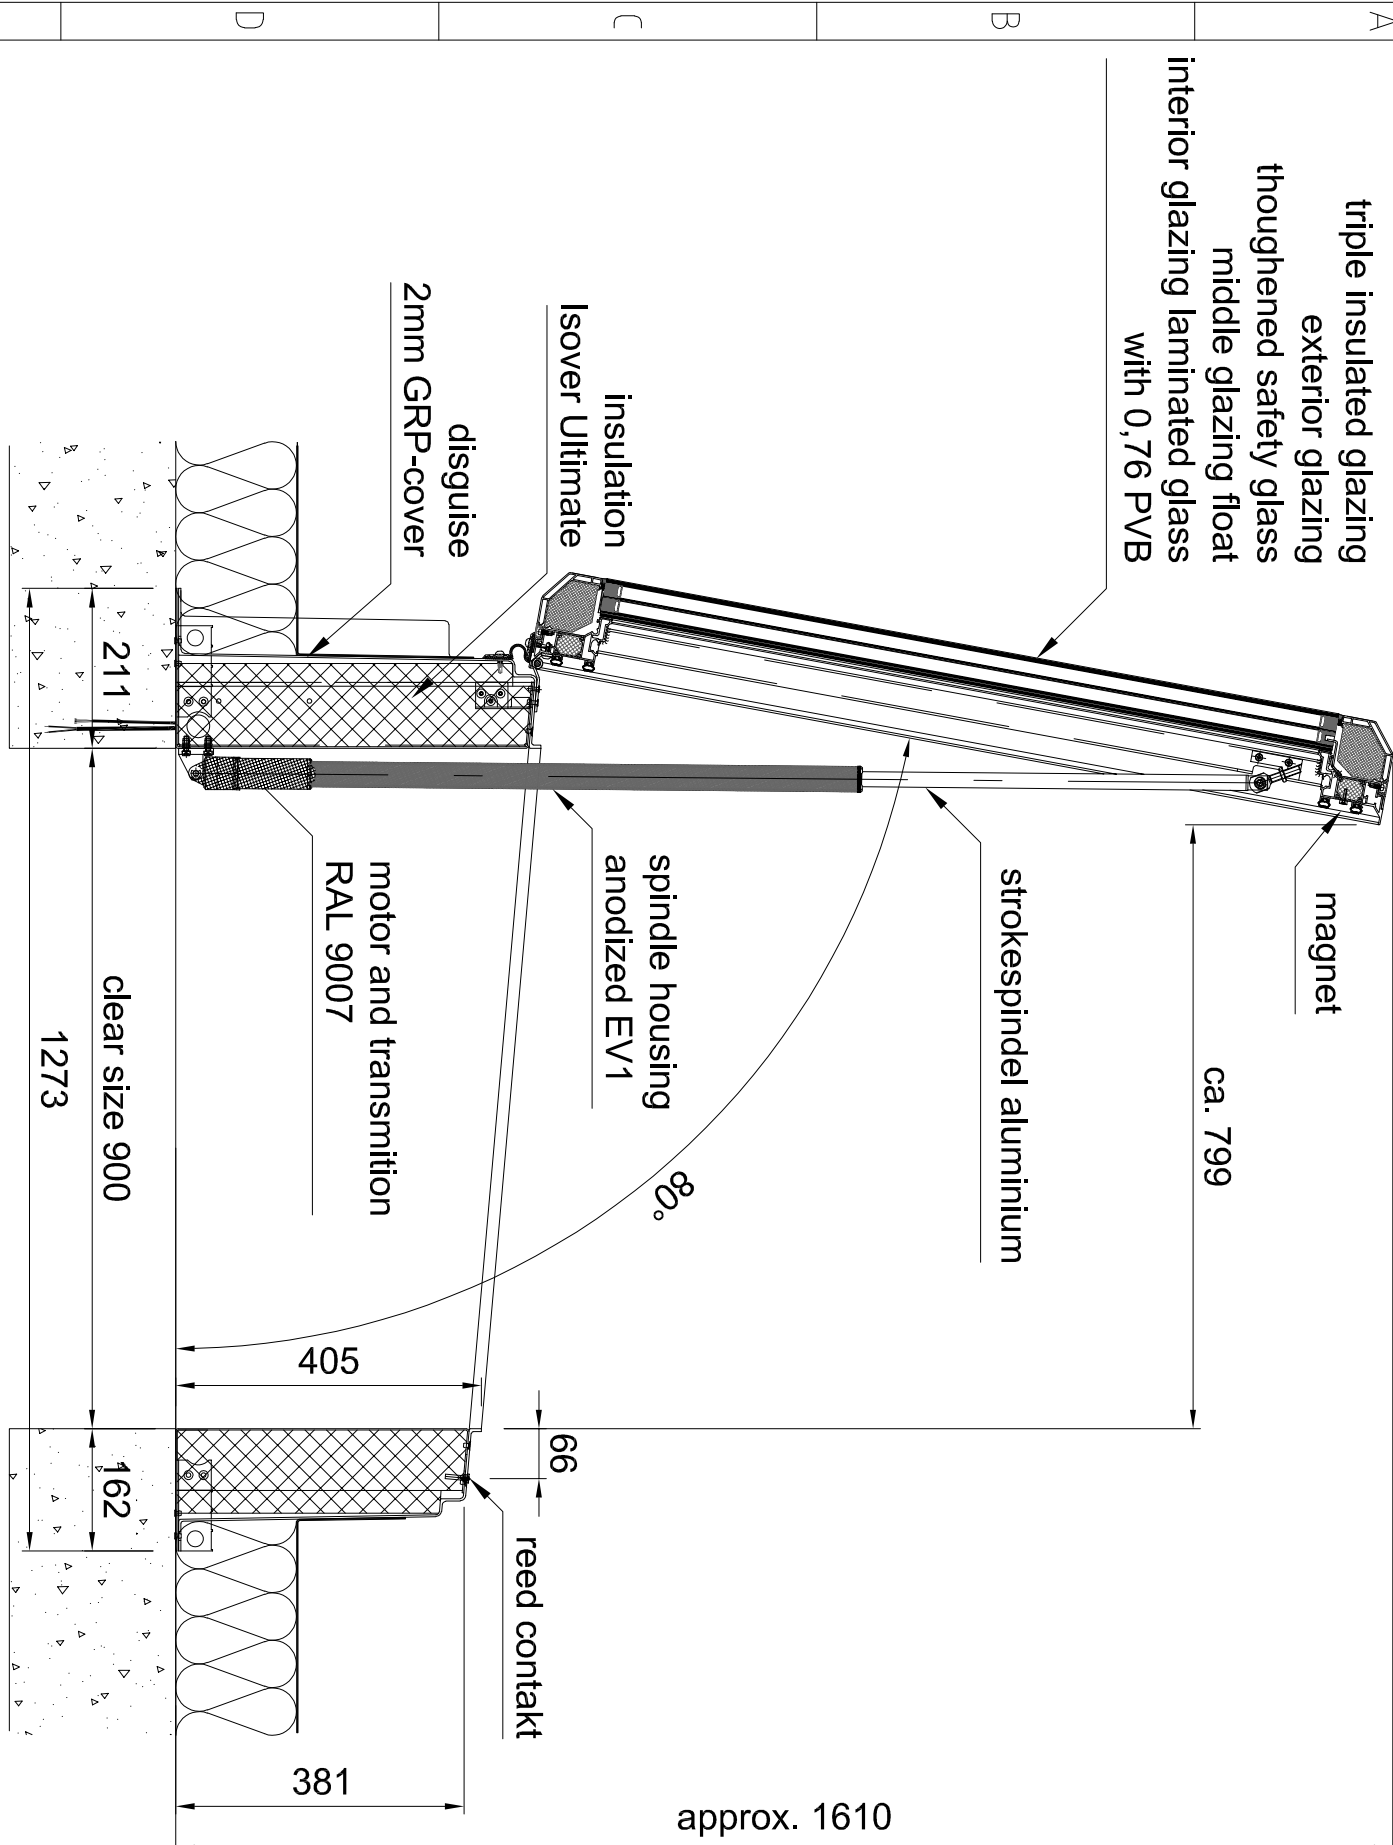

Fall protection measures (e.g. railings) are on-site services. The safety distances according to DIN EN 349 to fixed roof structures (railings, walls) must be maintained.

The roof exit is closed and fall-proof in accordance with DIN 18069-5.

Weight of the overall construction depending on the glazing structure approx. 320 kg




Before attaching the flat roof exit to the substructure, check that the sash seal sits all around between the attachment element and the sash! The misalignment can be corrected by lining the flat roof exit. A later correction (after fastening) is not possible!

Depending on the planned staircase, the handrail can be installed. A telescopic handrail provided by the customer can also be used.

Technical changes reserved !

The roof hatch is always opened and closed using a key switch (without self-locking). The use of weather sensors, smartphones, remote controls or similar is not permitted according to the risk assessment in the exit area must be completely visible from the operating position.

The surface for the attachment element must be horizontal all around!

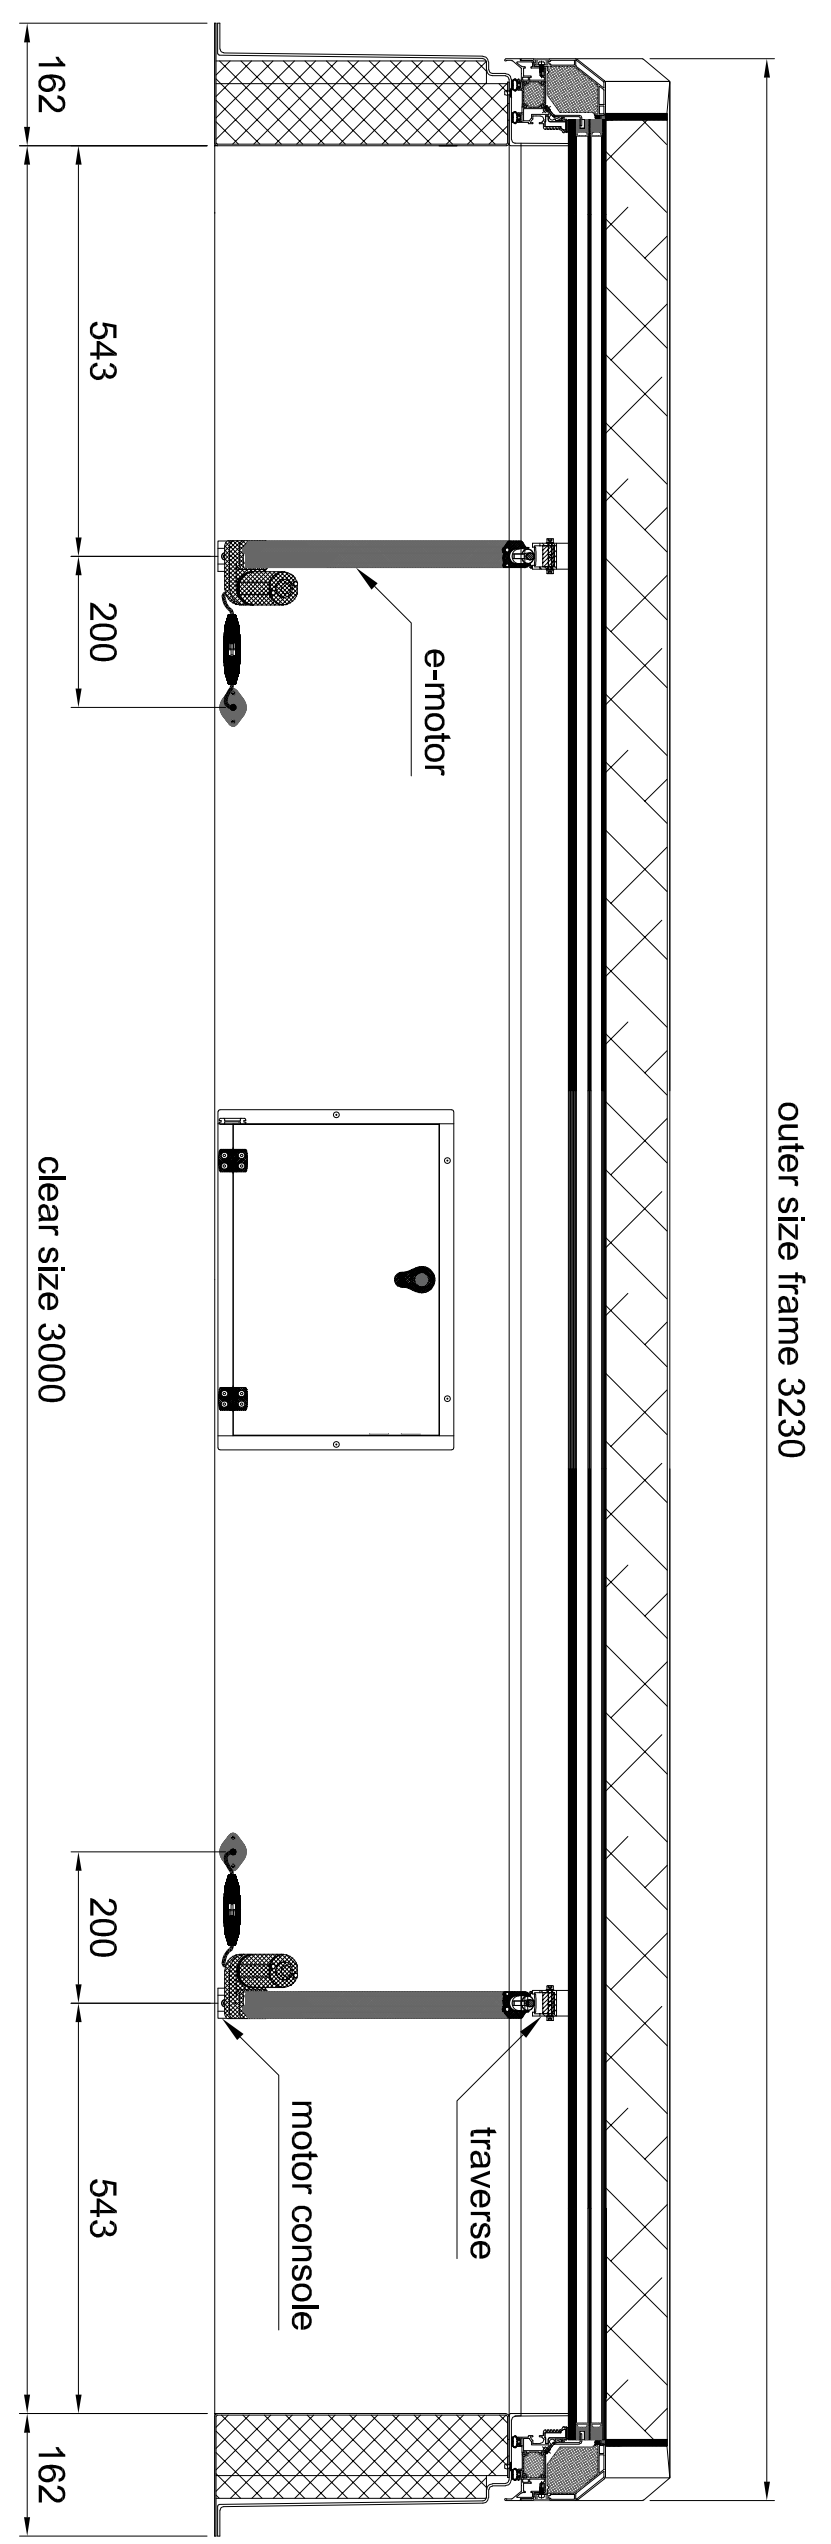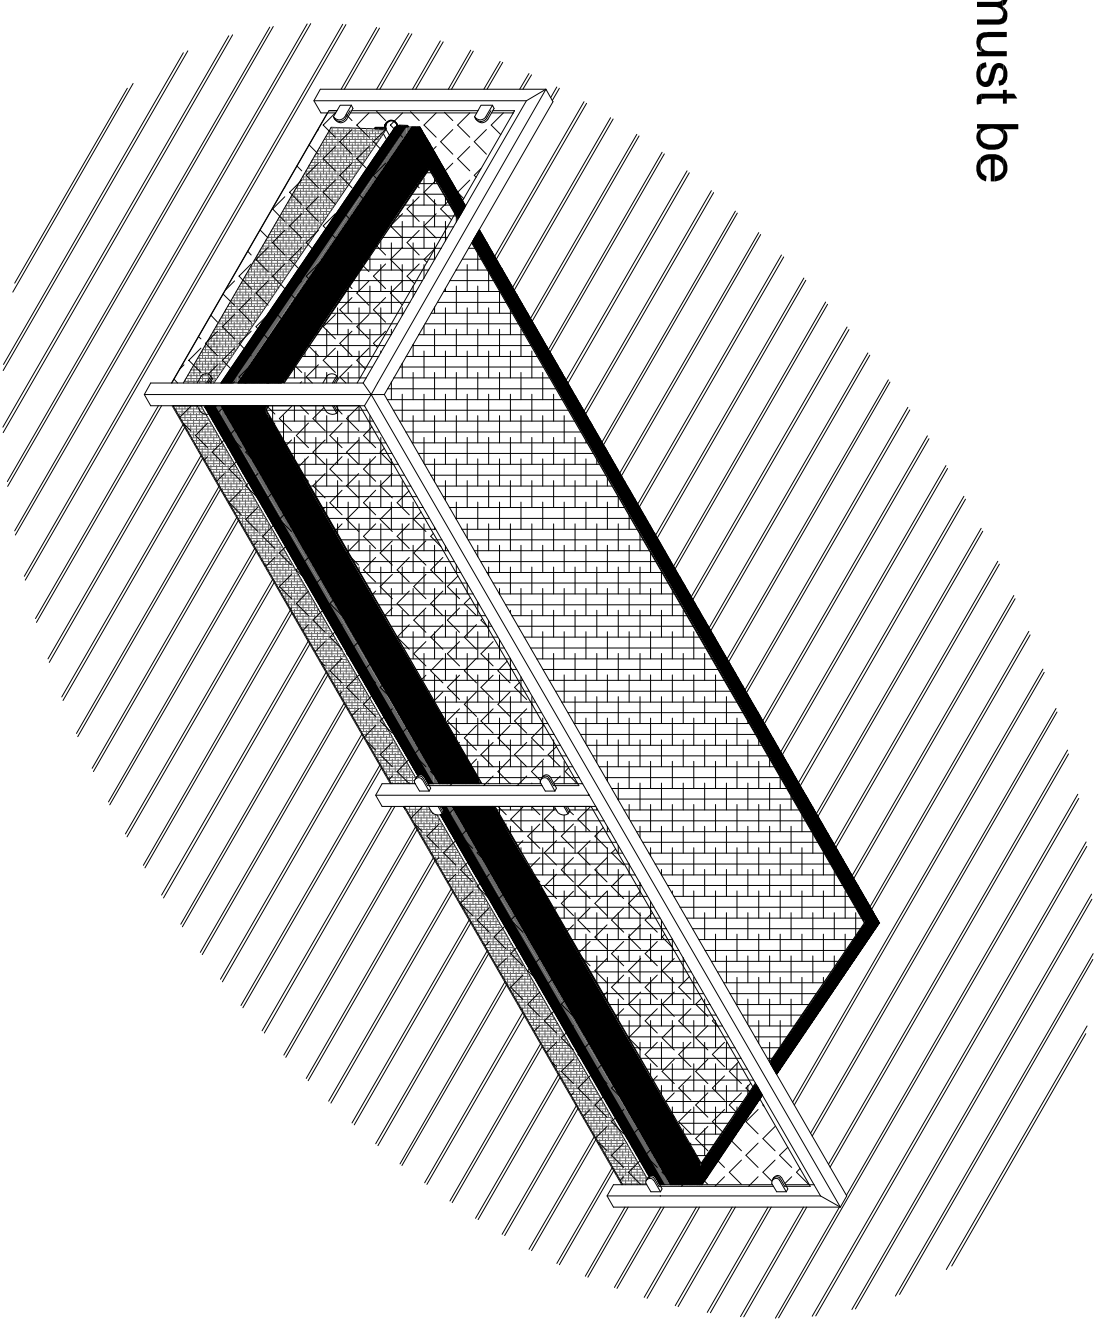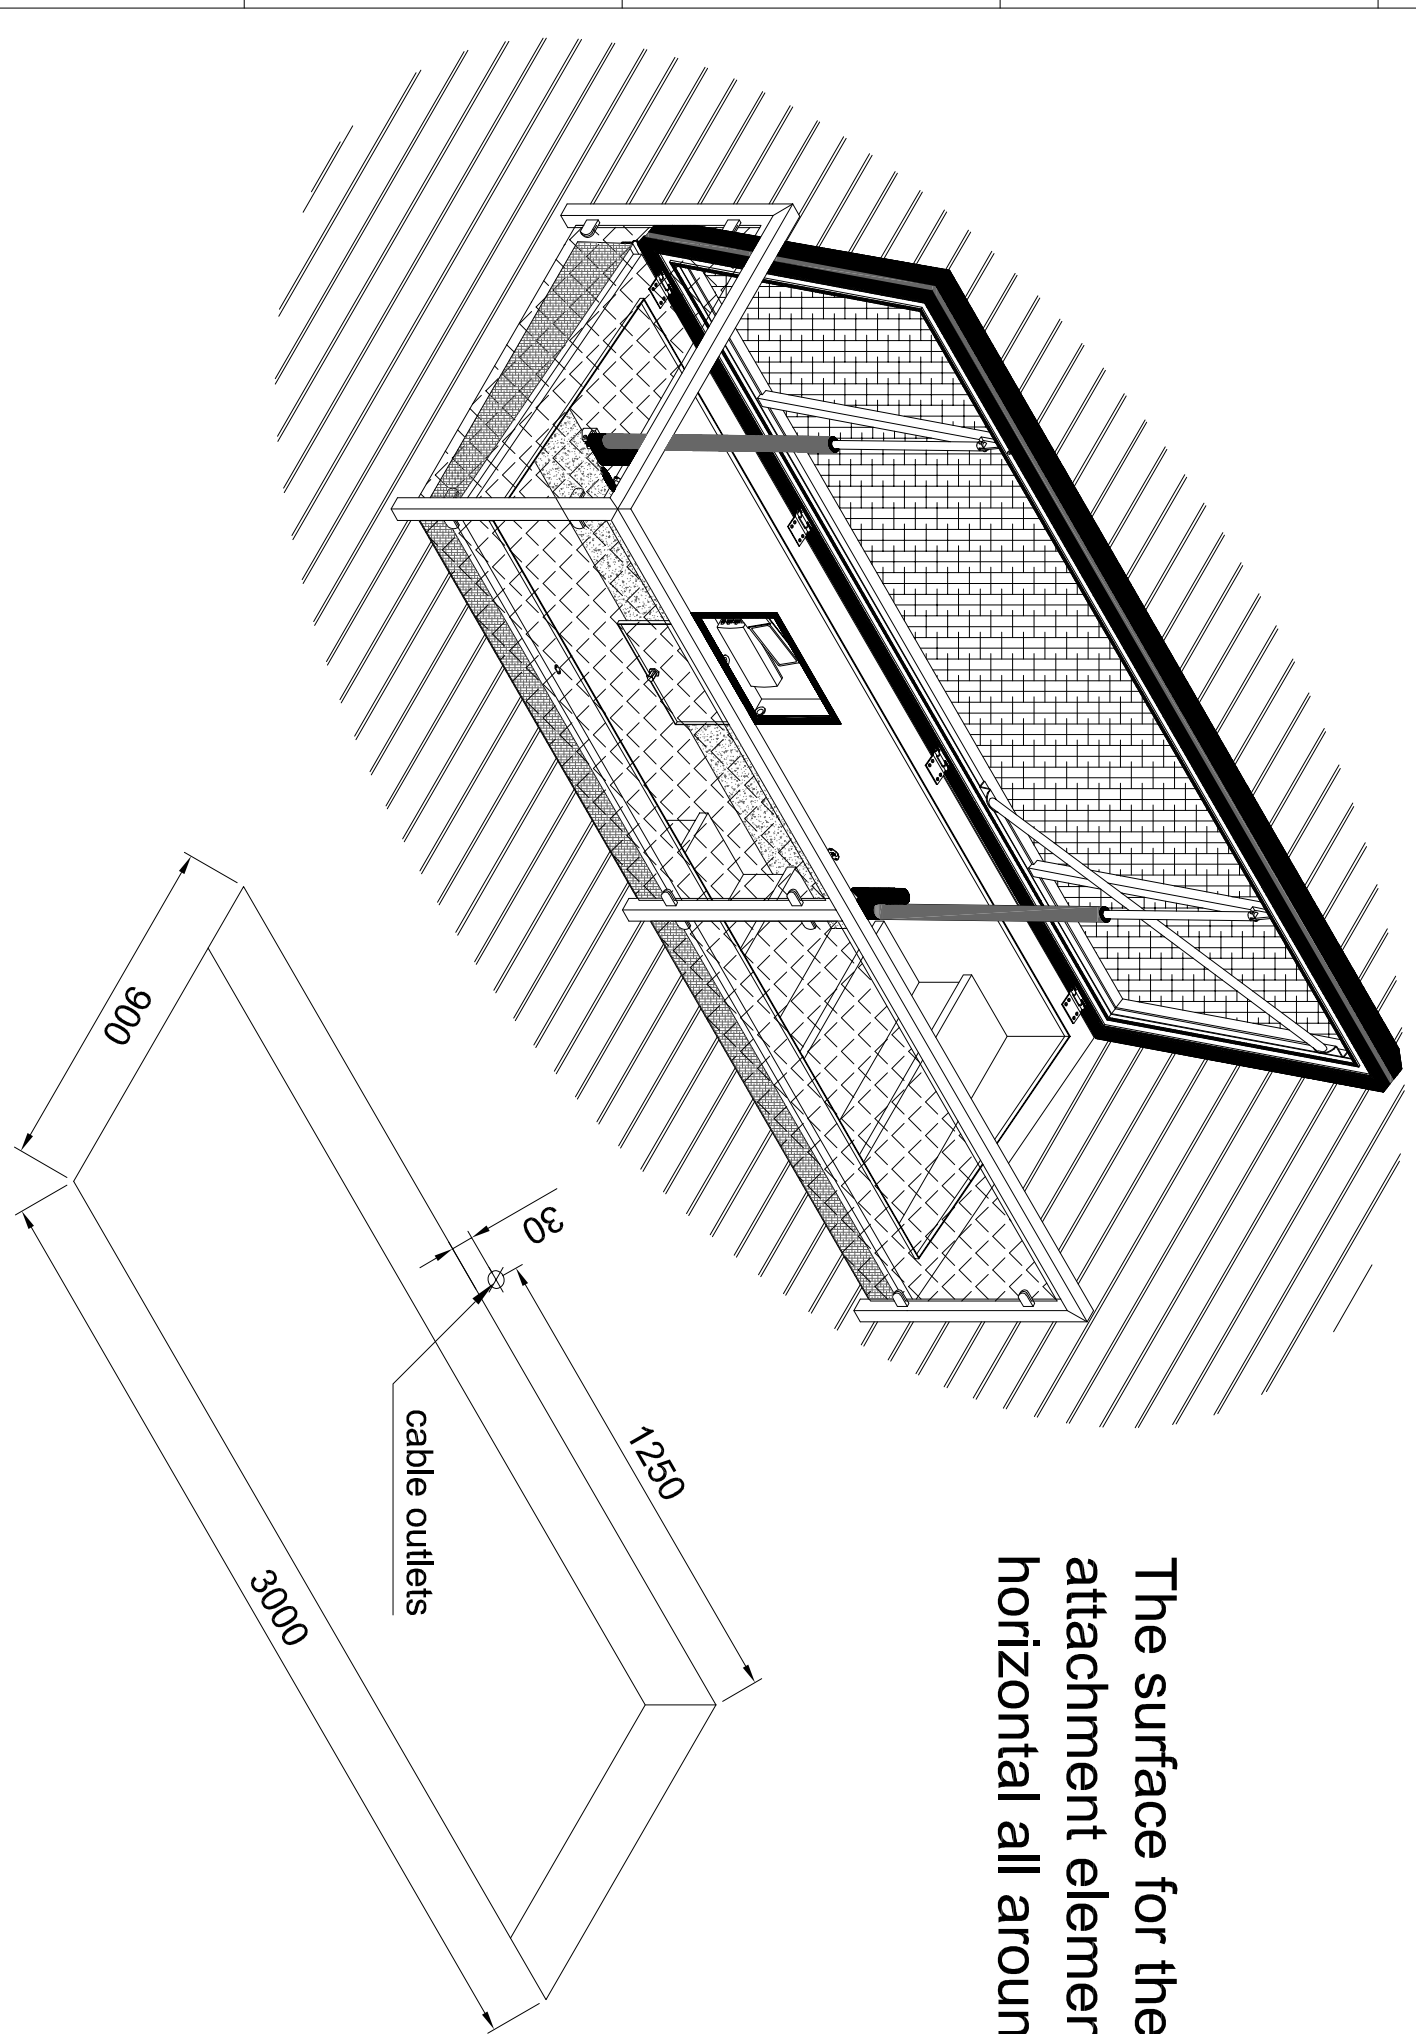

Schweiß-Stütz		Toleranzart:		Flat Roof Access Service FE	
Produktions- und Montage-Plan		ISO 2768-		Zeichnungen:	
Sonderanfertigung nach		DIN EN ISO 10042		5.1.1.3.2.7.2.1 PZ-Service-FE 090x300cm	
Tabelle 1		Maße ablesen		5.1.1.3.2.7.2.1 PZ-Service-FE 090x300cm	
Bewertungsgruppe C		Name			
Ausführungsphase EXC2		Gepr.			
Helmrich Strunz		Mastabo			
5.1.1.3.2.7.2.1 PZ-Service-FE 090x300cm		1:10			
Tel.: (09283) 995-0		Werkstoff			
Fax: (09283) 995-290					
EDV-Nr.					